


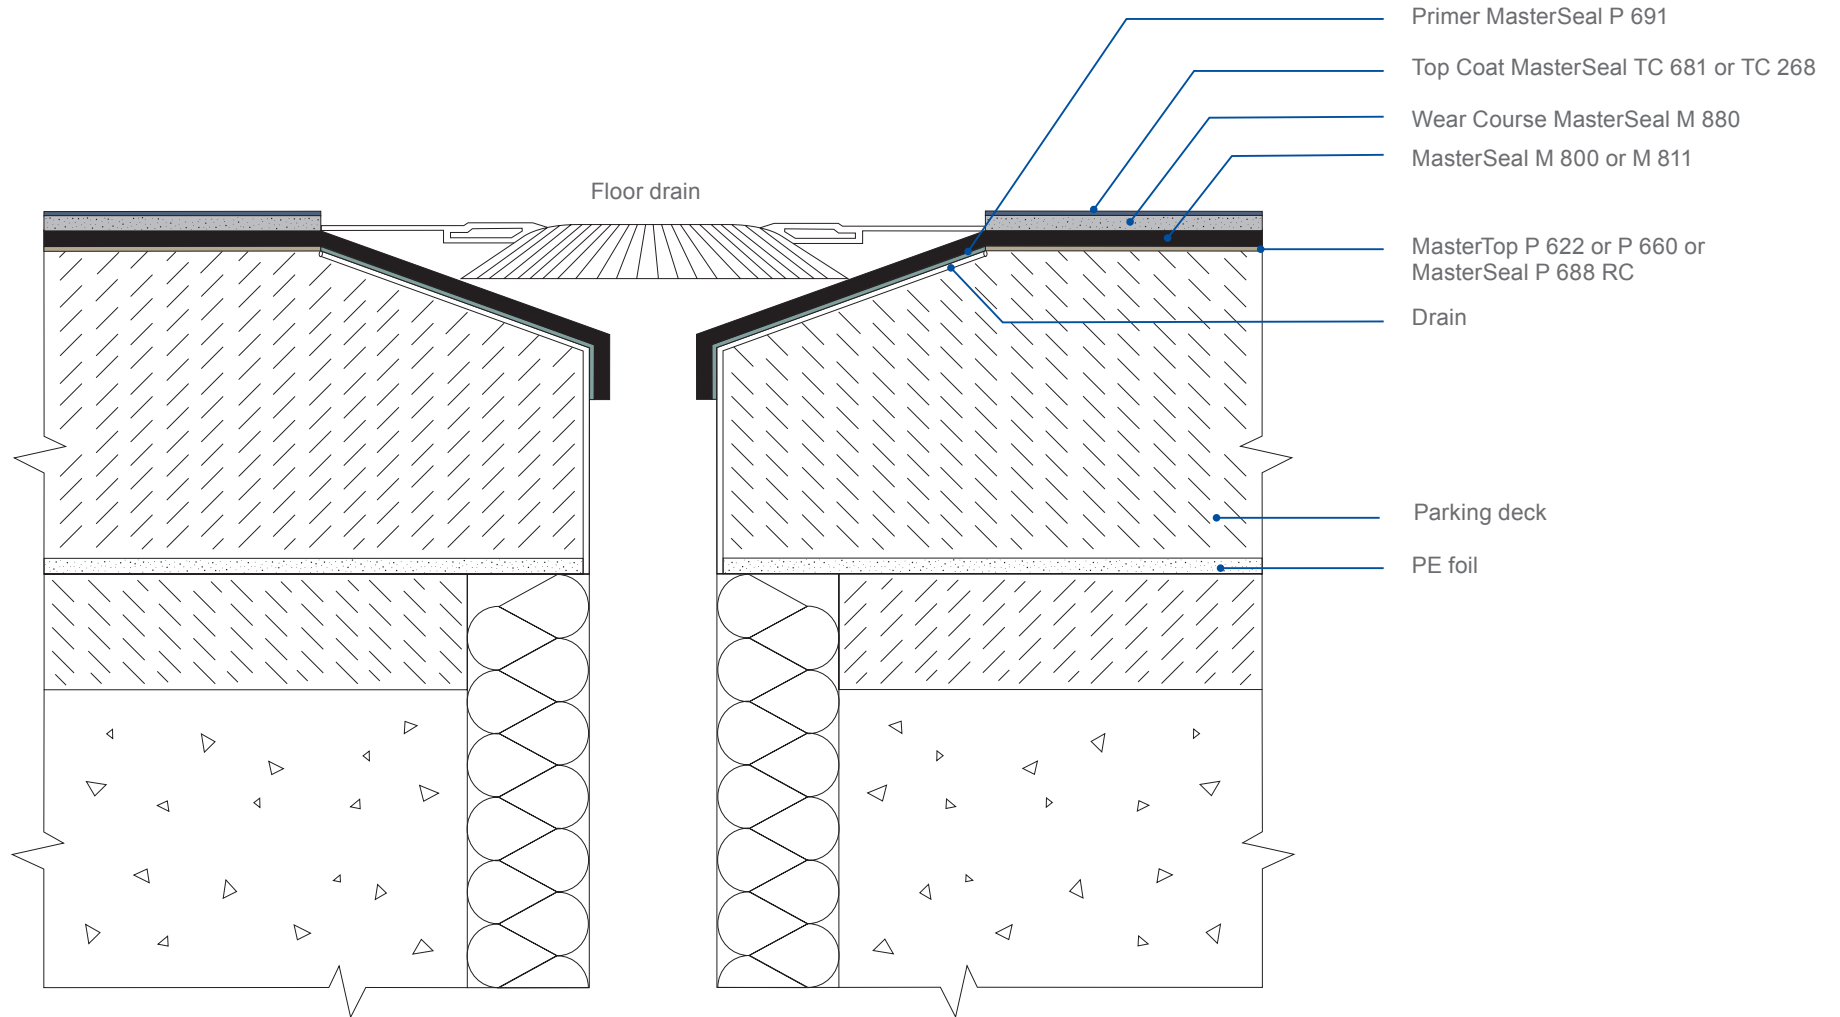


Drain






Drainage Channel

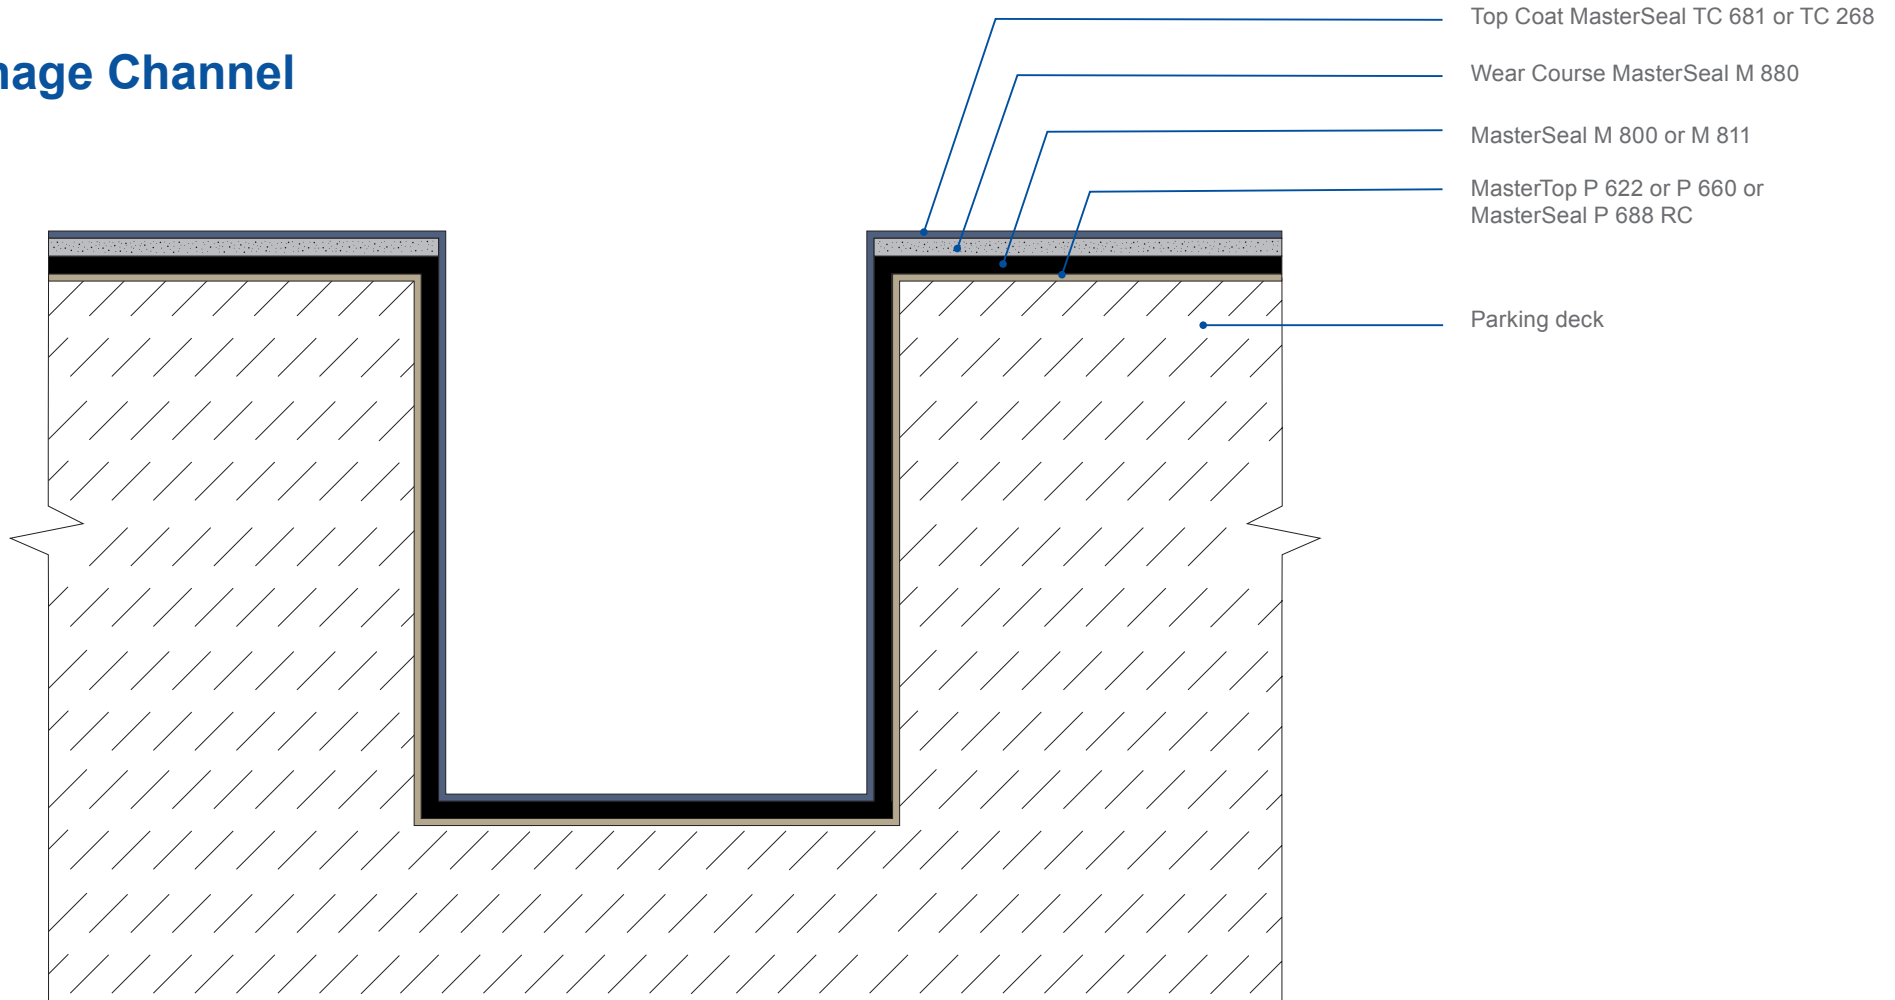




Joint

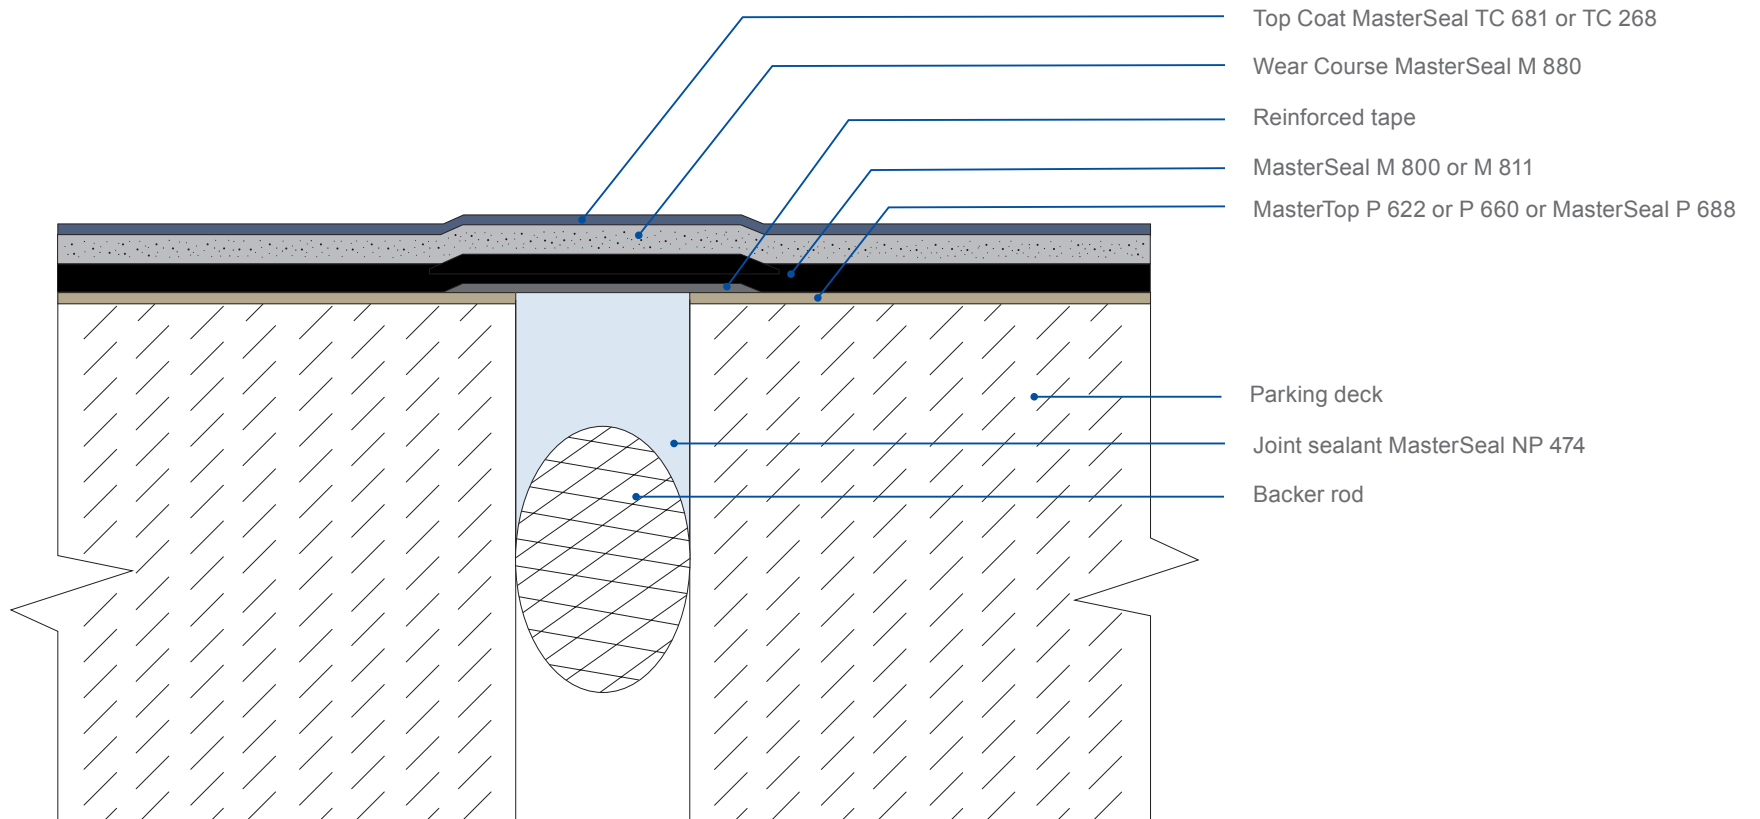




Overbanding Crack

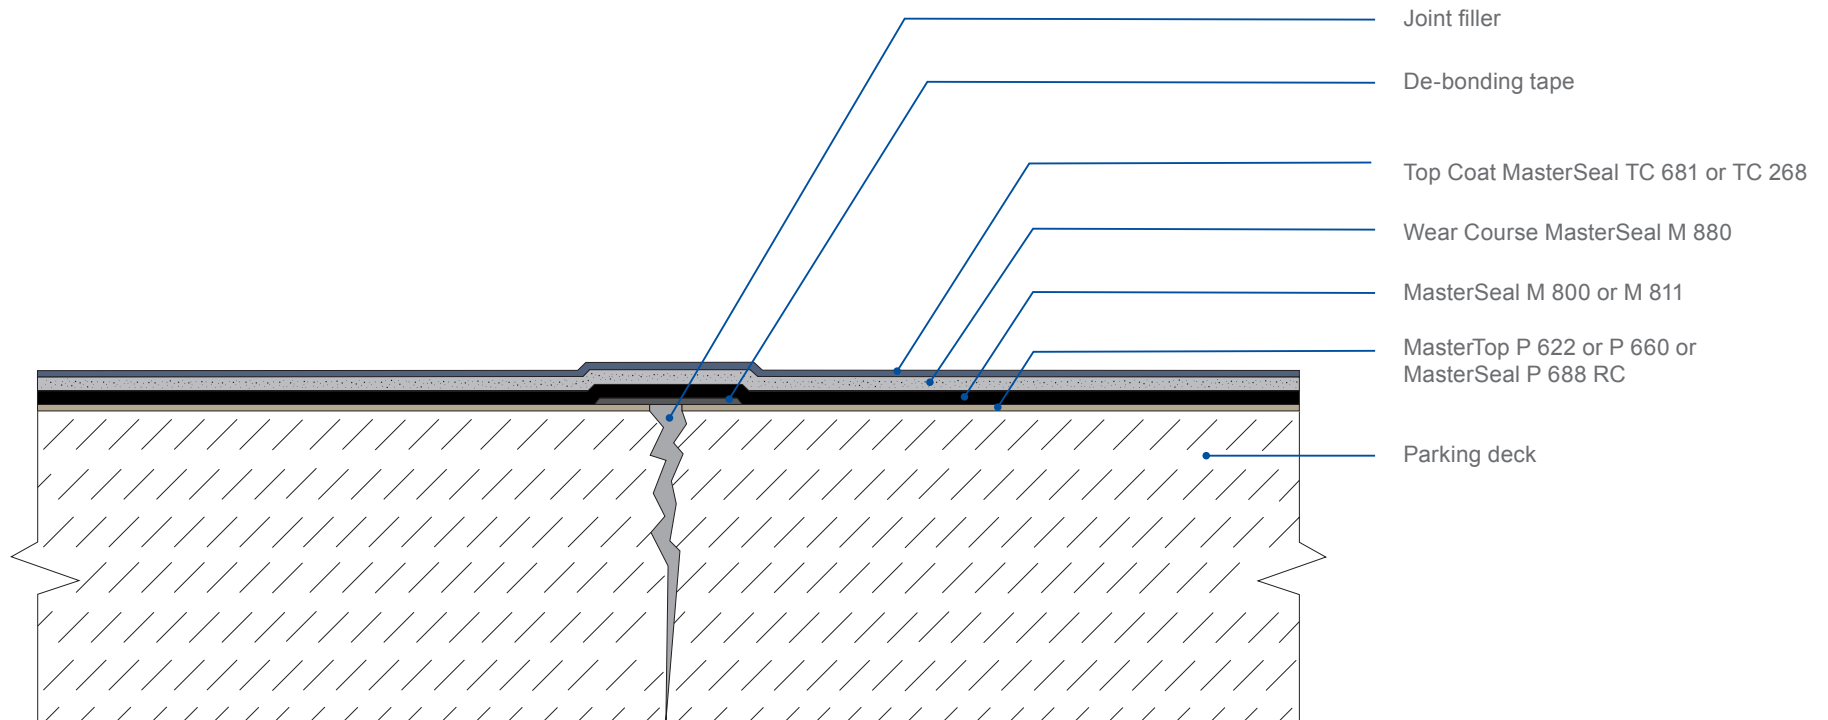




Parapet Detail

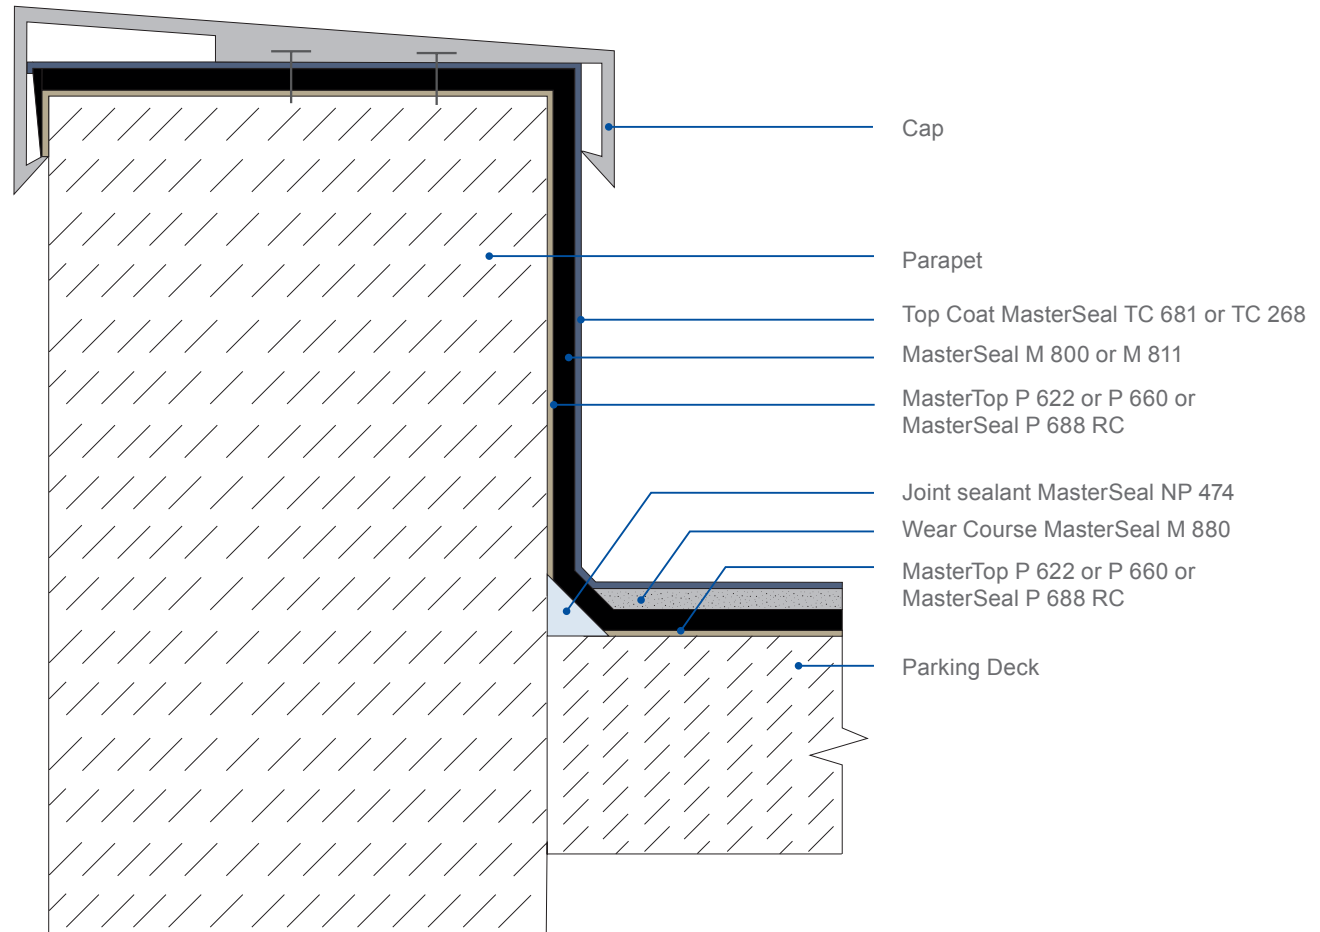




Parking Lot Light Pole

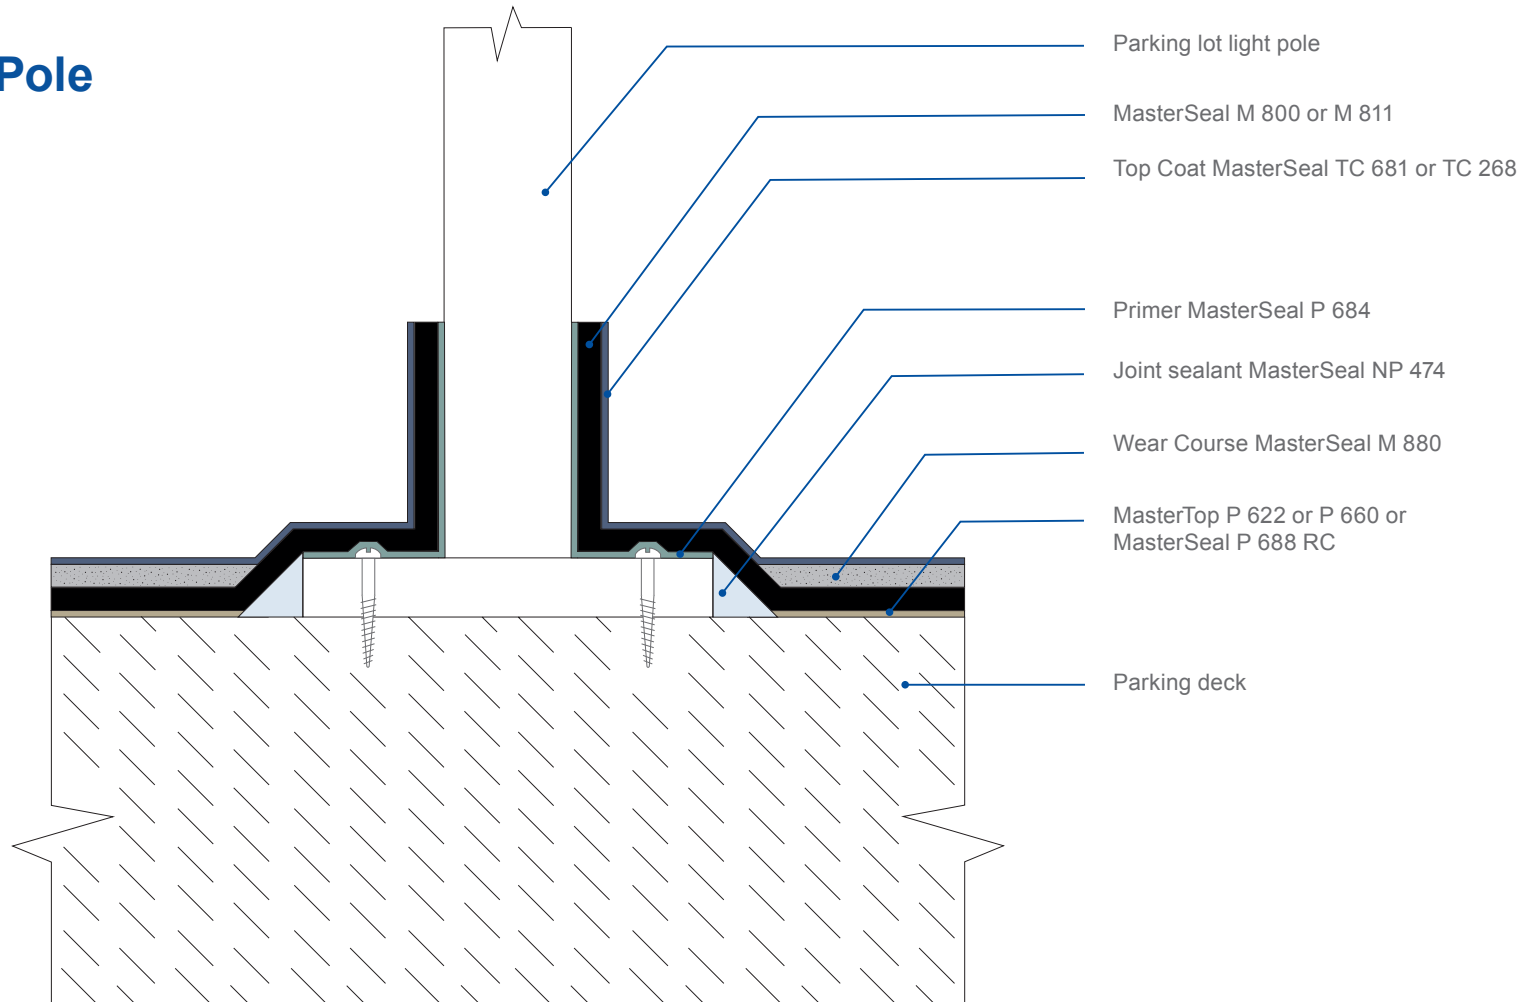



Pipe Penetration

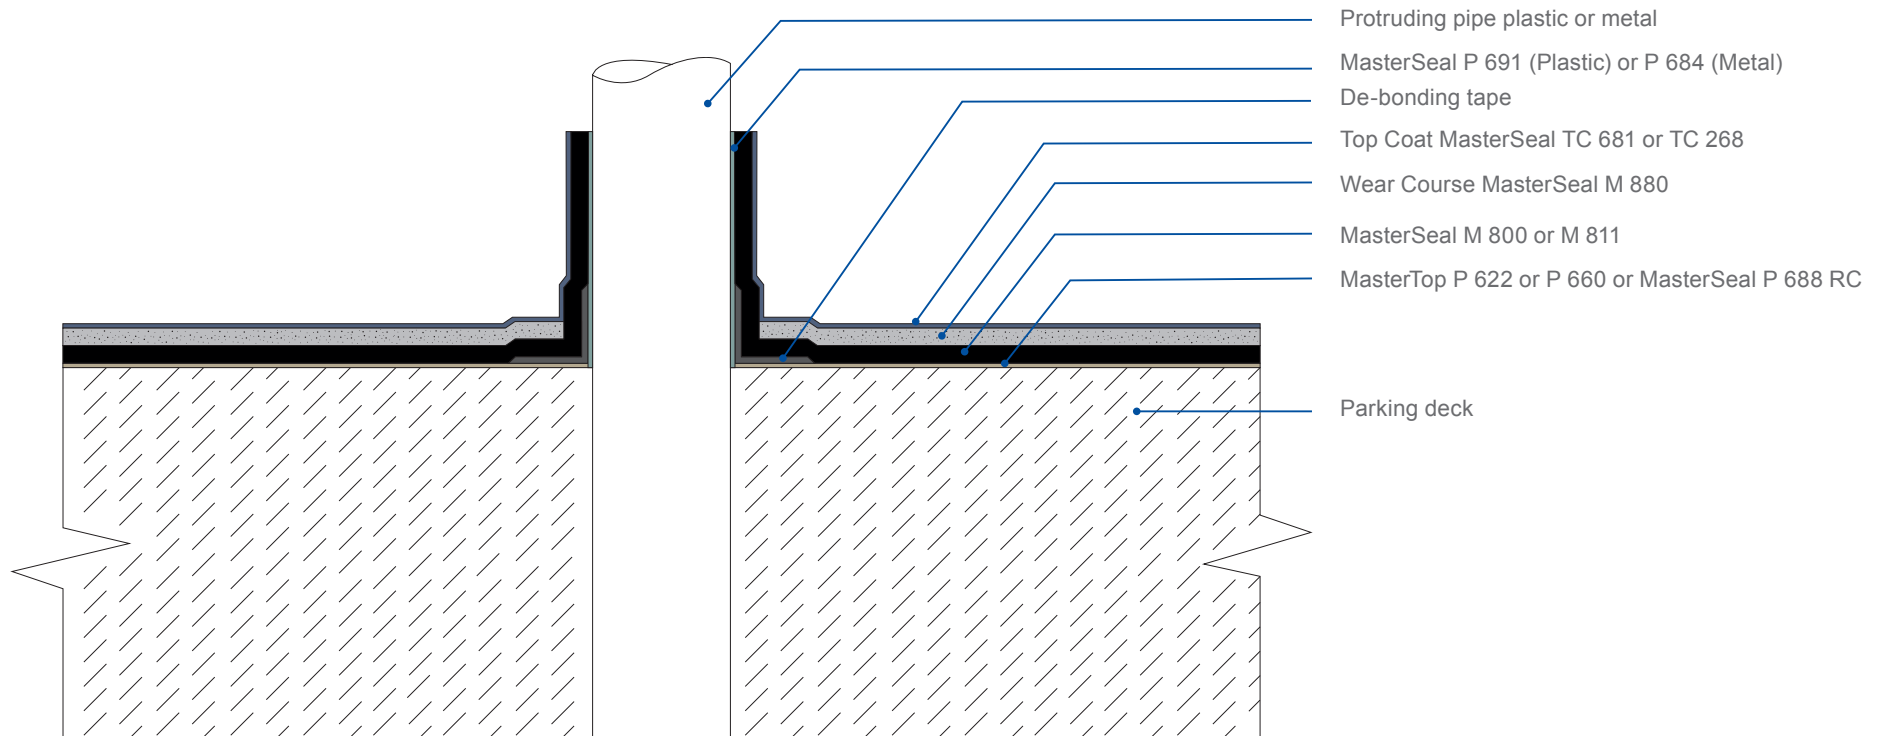



Corner with Floated Slab

