

SENTRY STUCCO ULTRA WALL SYSTEM


TYPICAL WALL SYSTEM WITH STEEL FRAMING

SCALE: NTS

01

Senergy is a brand of Master Builders Solutions. Structure, substrates, flashing, sealant and other items which are not part of the Senergy *Sentry Stucco Ultra System* are the responsibility of others. This detail is subject to change without notice. Master Builders Solutions accepts no liability for the end use of this detail. For conditions not shown, consult Master Builders Solutions for review of specific detail.

Senergy[®]

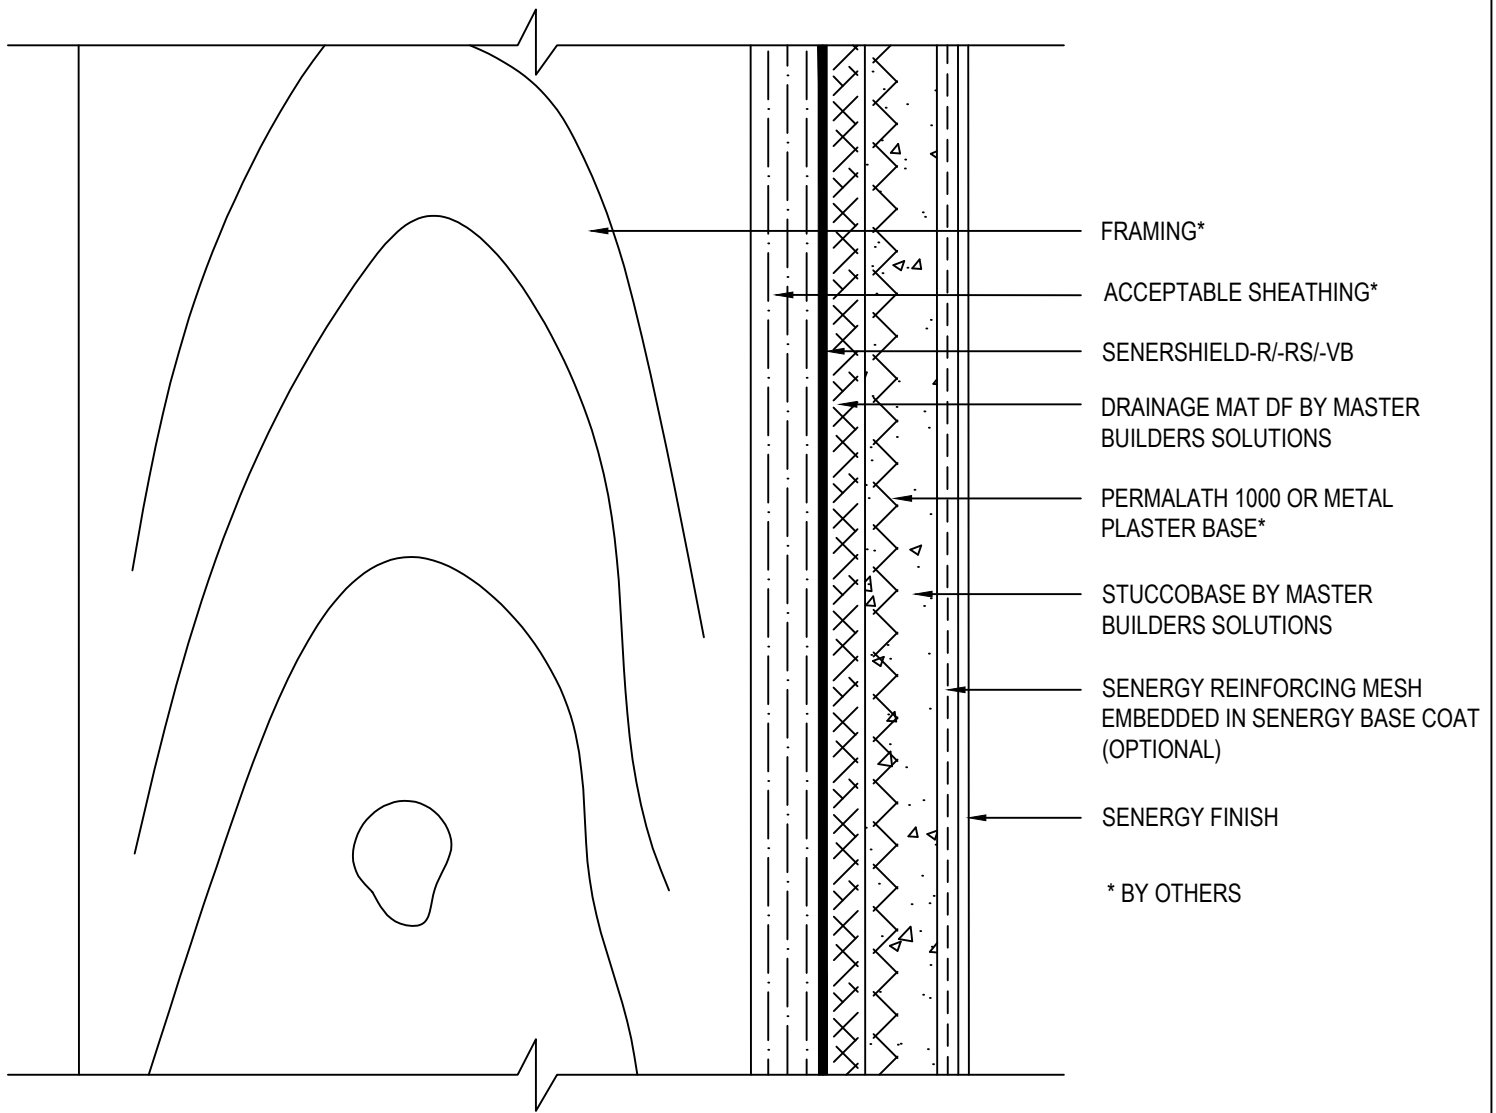

SENTRY STUCCO ULTRA WALL SYSTEM


TYPICAL WALL SYSTEM WITH WOOD FRAMING

SCALE: NTS

02

Senergy is a brand of Master Builders Solutions. Structure, substrates, flashing, sealant and other items which are not part of the Senergy *Sentry Stucco Ultra System* are the responsibility of others. This detail is subject to change without notice. Master Builders Solutions accepts no liability for the end use of this detail. For conditions not shown, consult Master Builders Solutions for review of specific detail.

Senergy[®]

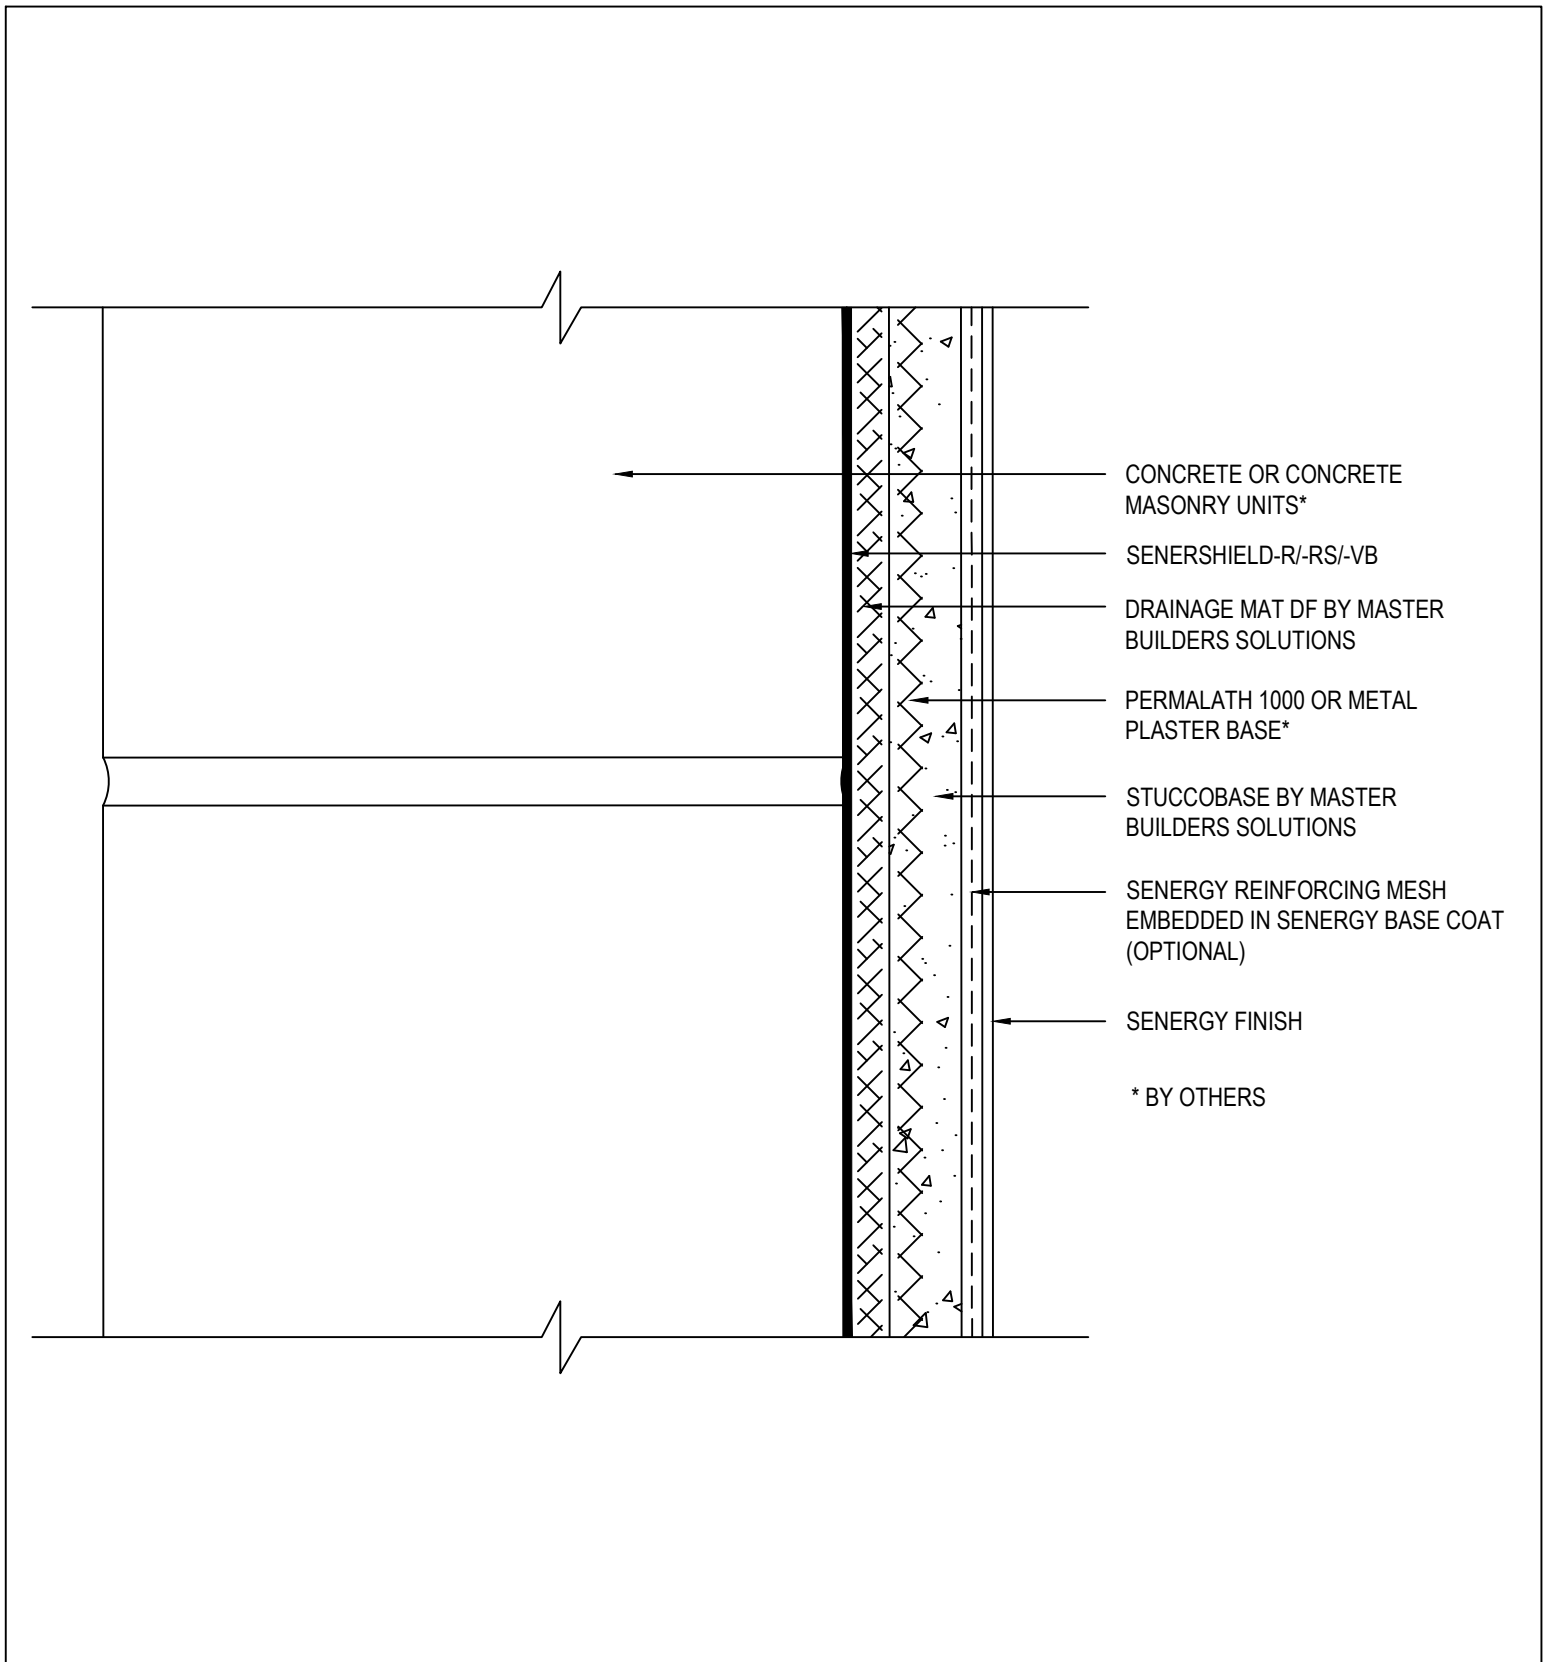

SENTRY STUCCO ULTRA WALL SYSTEM


TYPICAL WALL SYSTEM WITH CONCRETE OR CMU

SCALE: NTS

03

Senergy is a brand of Master Builders Solutions. Structure, substrates, flashing, sealant and other items which are not part of the Senergy *Sentry Stucco Ultra System* are the responsibility of others. This detail is subject to change without notice. Master Builders Solutions accepts no liability for the end use of this detail. For conditions not shown, consult Master Builders Solutions for review of specific detail.

Senergy[®]

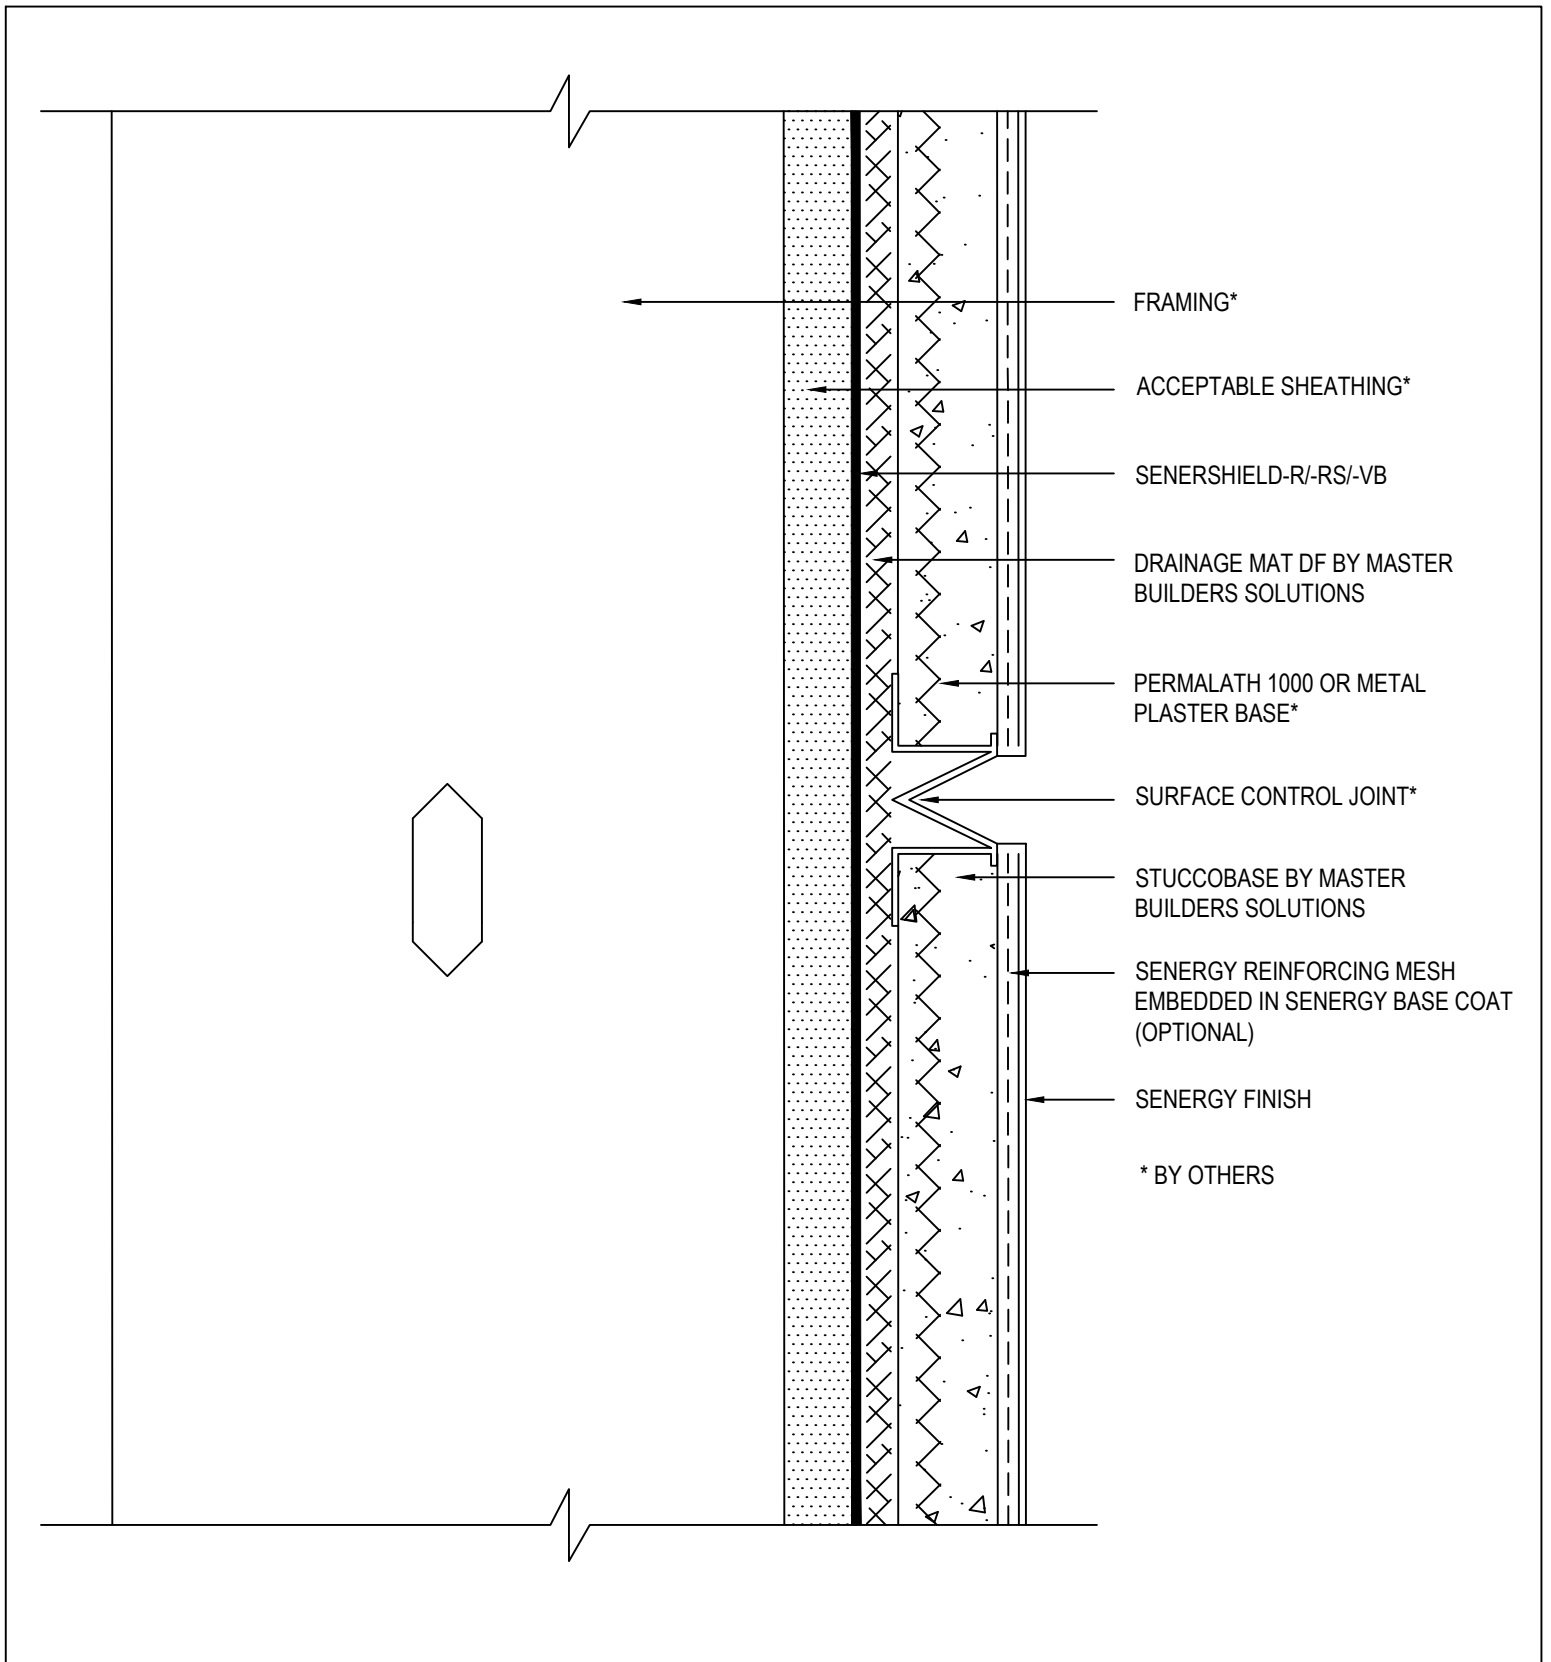

SENTRY STUCCO ULTRA WALL SYSTEM


TYPICAL SURFACE CONTROL JOINT

SCALE: NTS

04

Senergy is a brand of Master Builders Solutions. Structure, substrates, flashing, sealant and other items which are not part of the Senergy *Sentry Stucco Ultra System* are the responsibility of others. This detail is subject to change without notice. Master Builders Solutions accepts no liability for the end use of this detail. For conditions not shown, consult Master Builders Solutions for review of specific detail.

Senergy[®]

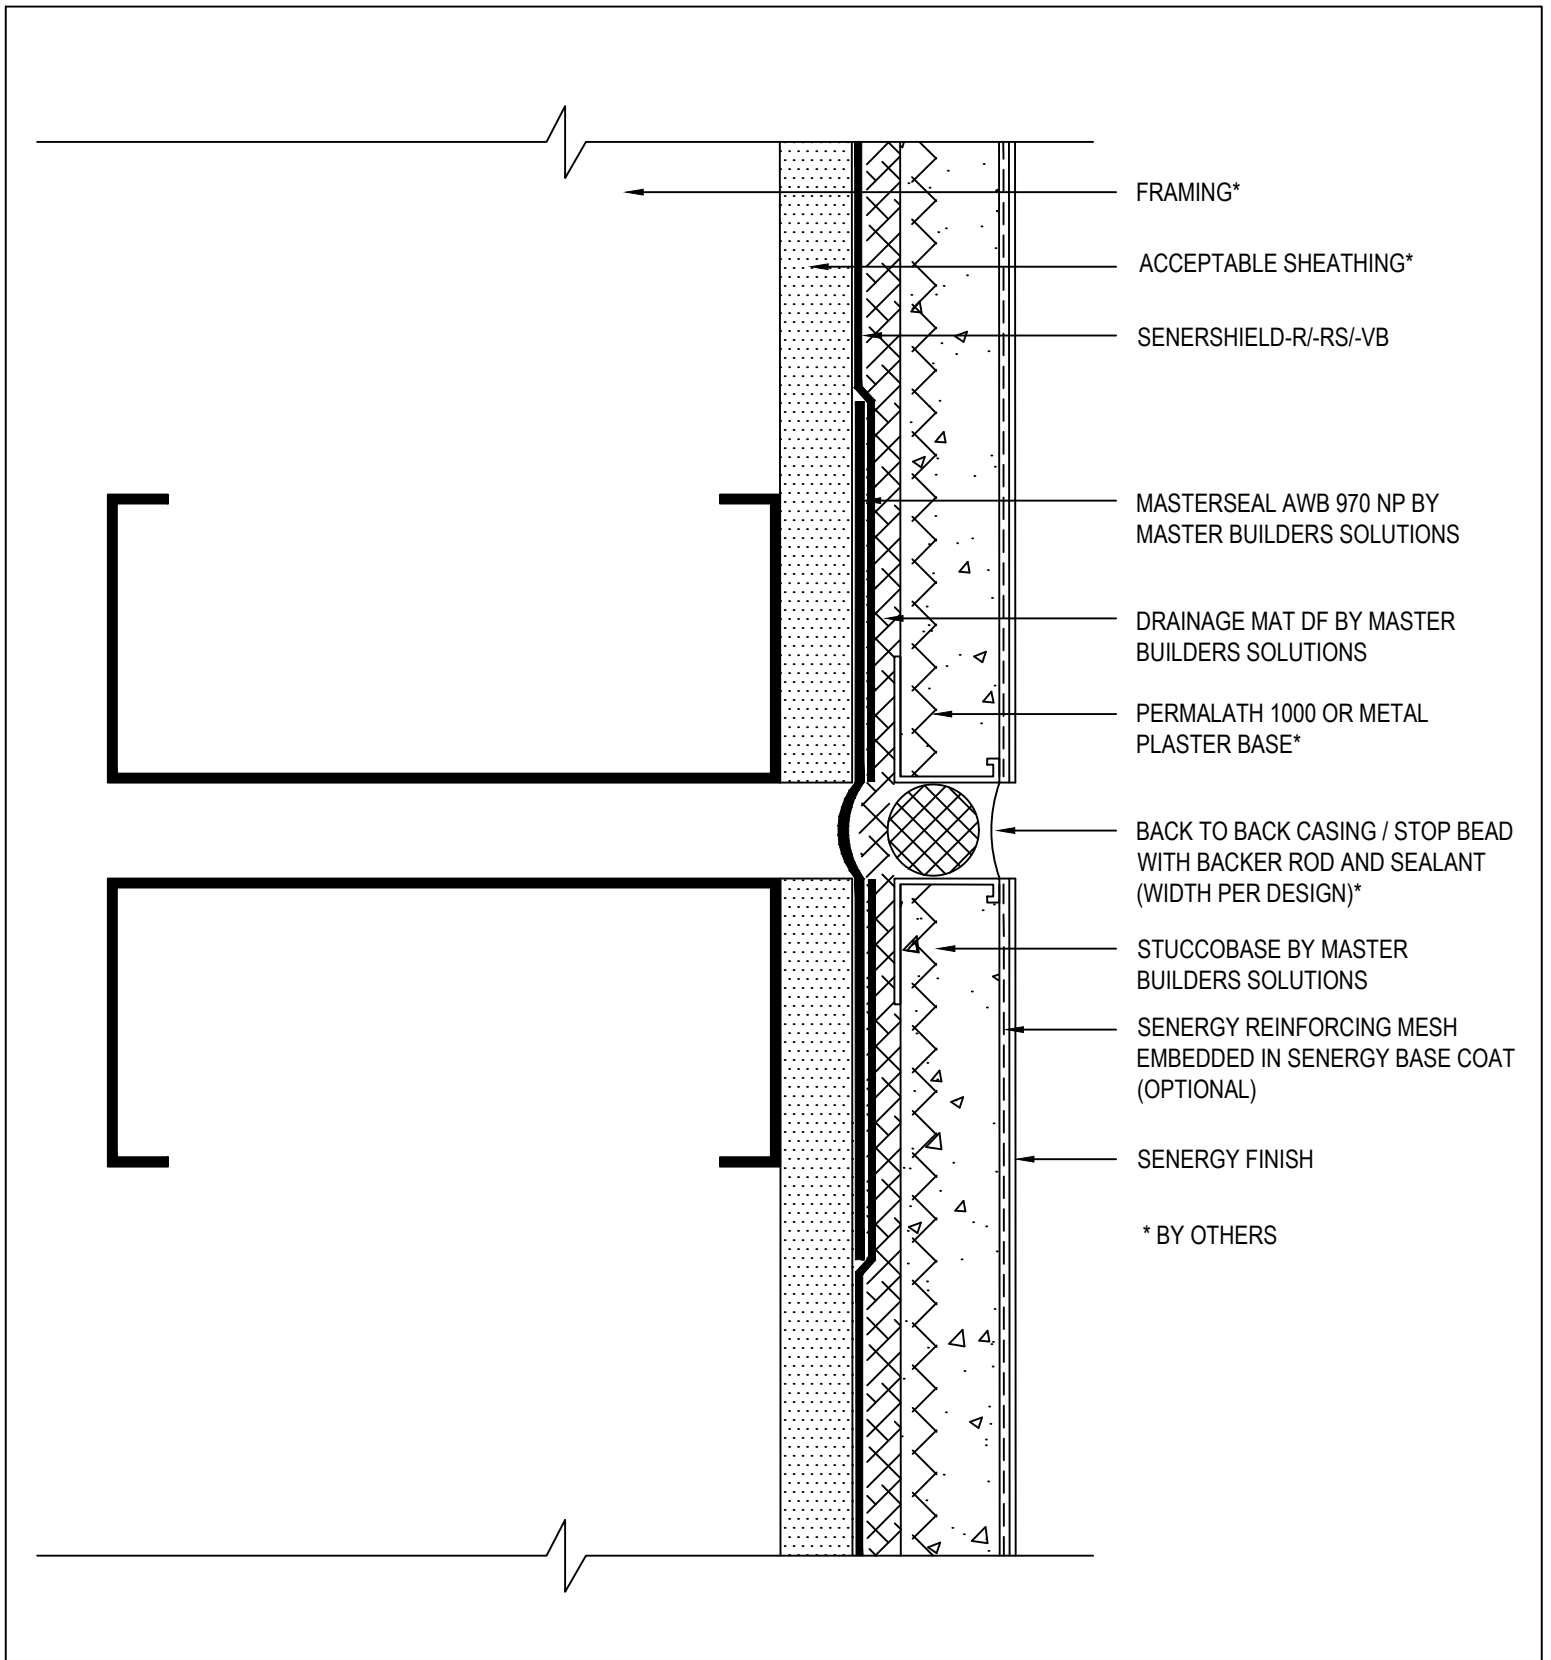

SENTRY STUCCO ULTRA WALL SYSTEM


TYPICAL EXPANSION JOINT

SCALE: NTS

05

Senergy is a brand of Master Builders Solutions. Structure, substrates, flashing, sealant and other items which are not part of the Senergy *Sentry Stucco Ultra System* are the responsibility of others. This detail is subject to change without notice. Master Builders Solutions accepts no liability for the end use of this detail. For conditions not shown, consult Master Builders Solutions for review of specific detail.

Senergy[®]

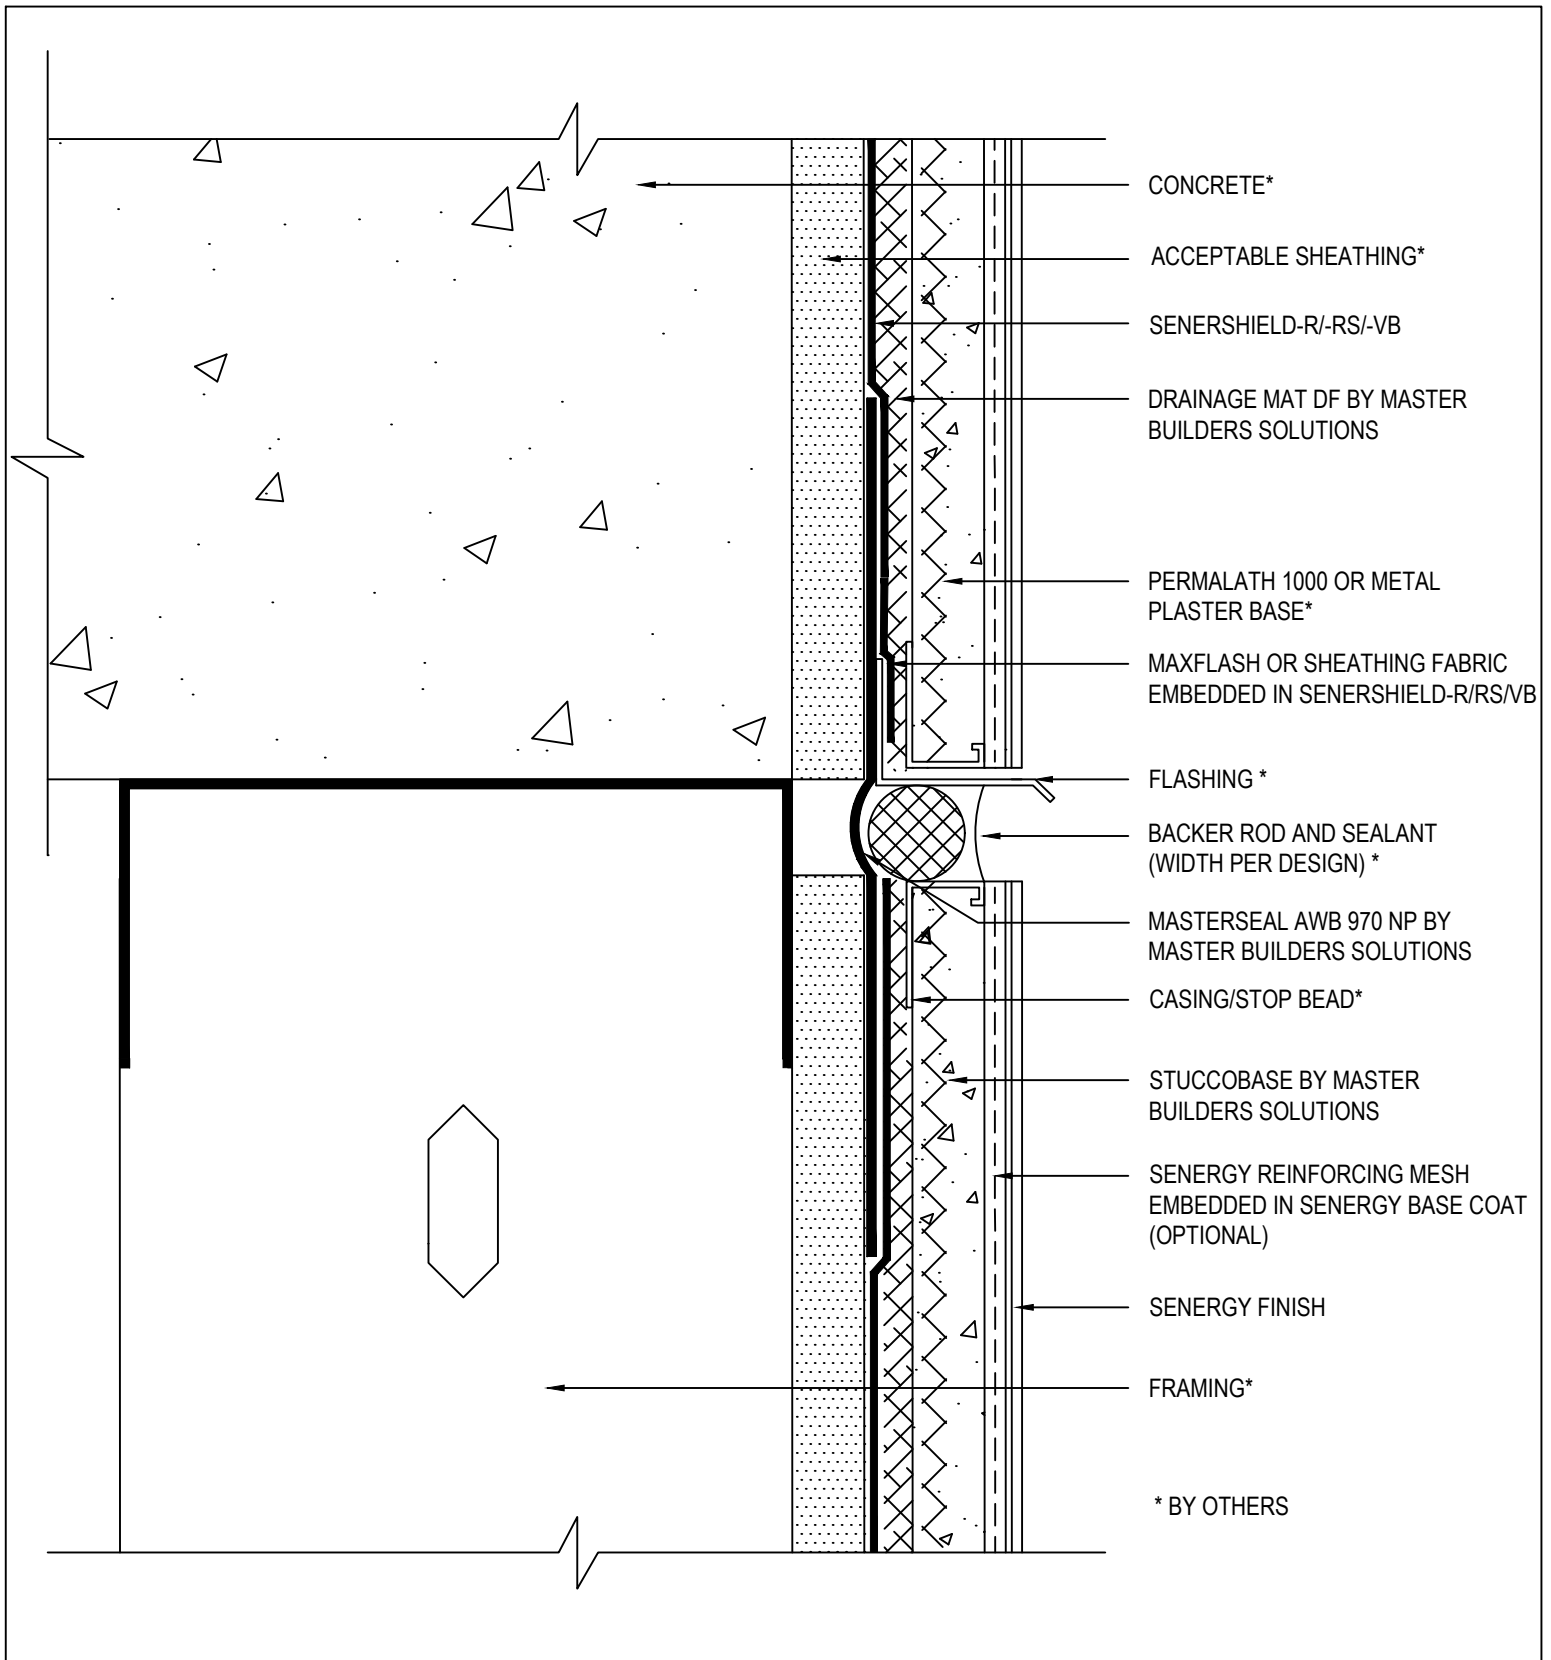

SENTRY STUCCO ULTRA WALL SYSTEM


TYPICAL DRAINAGE AT FLOOR LINE

SCALE: NTS

06

Senergy is a brand of Master Builders Solutions. Structure, substrates, flashing, sealant and other items which are not part of the Senergy *Sentry Stucco Ultra System* are the responsibility of others. This detail is subject to change without notice. Master Builders Solutions accepts no liability for the end use of this detail. For conditions not shown, consult Master Builders Solutions for review of specific detail.

Senergy[®]

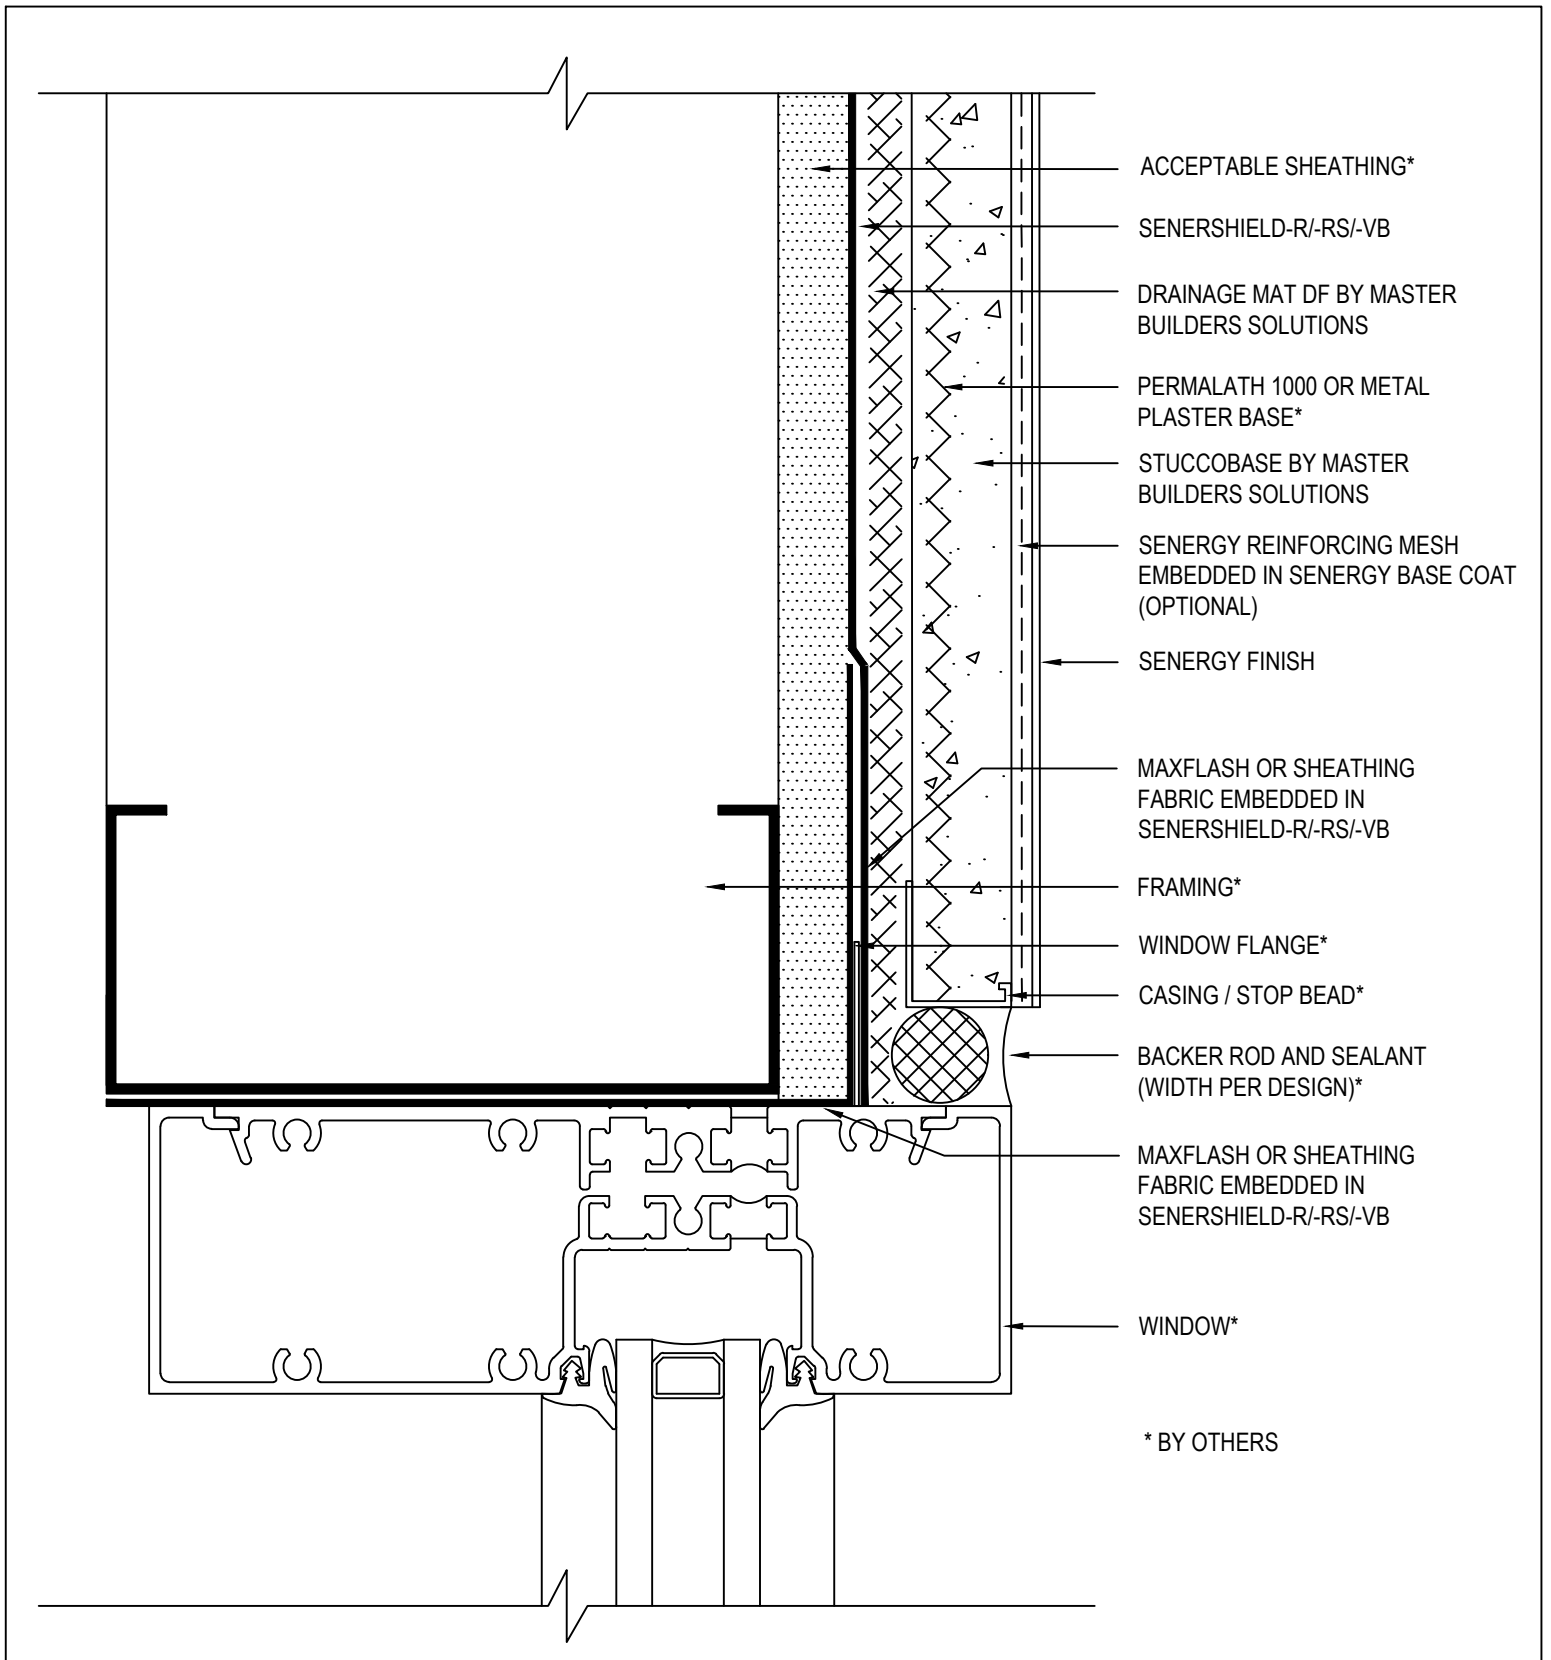

SENTRY STUCCO ULTRA WALL SYSTEM


TYPICAL FLANGED WINDOW JAMB

SCALE: NTS

07

Senergy is a brand of Master Builders Solutions. Structure, substrates, flashing, sealant and other items which are not part of the Senergy *Sentry Stucco Ultra System* are the responsibility of others. This detail is subject to change without notice. Master Builders Solutions accepts no liability for the end use of this detail. For conditions not shown, consult Master Builders Solutions for review of specific detail.

Senergy[®]

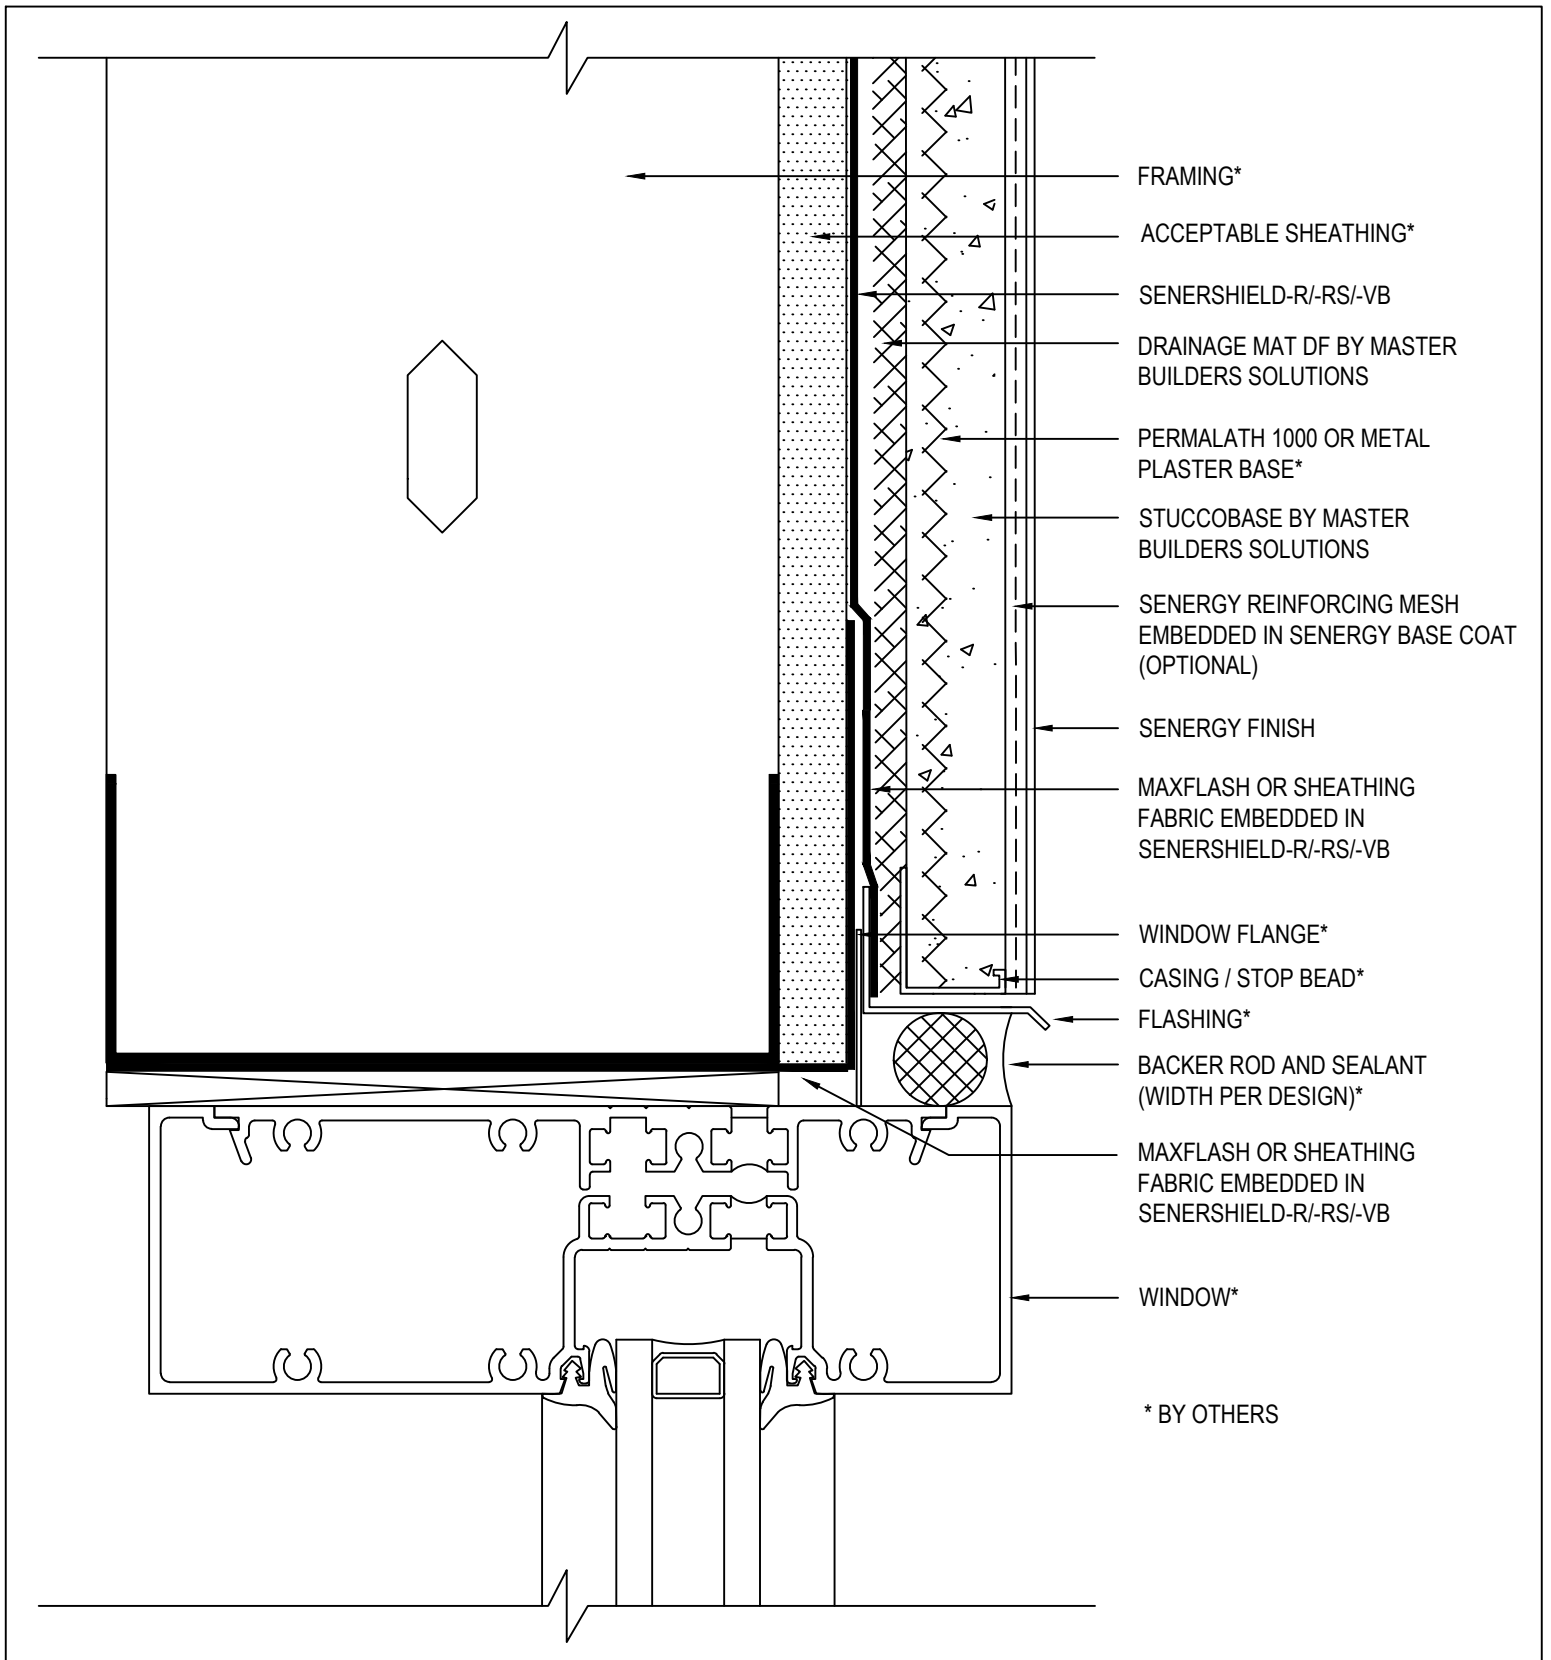

* BY OTHERS

SENTRY STUCCO ULTRA WALL SYSTEM


TYPICAL FLANGED WINDOW HEAD

SCALE: NTS

08

Senergy is a brand of Master Builders Solutions. Structure, substrates, flashing, sealant and other items which are not part of the Senergy *Sentry Stucco Ultra System* are the responsibility of others. This detail is subject to change without notice. Master Builders Solutions accepts no liability for the end use of this detail. For conditions not shown, consult Master Builders Solutions for review of specific detail.

Senergy[®]

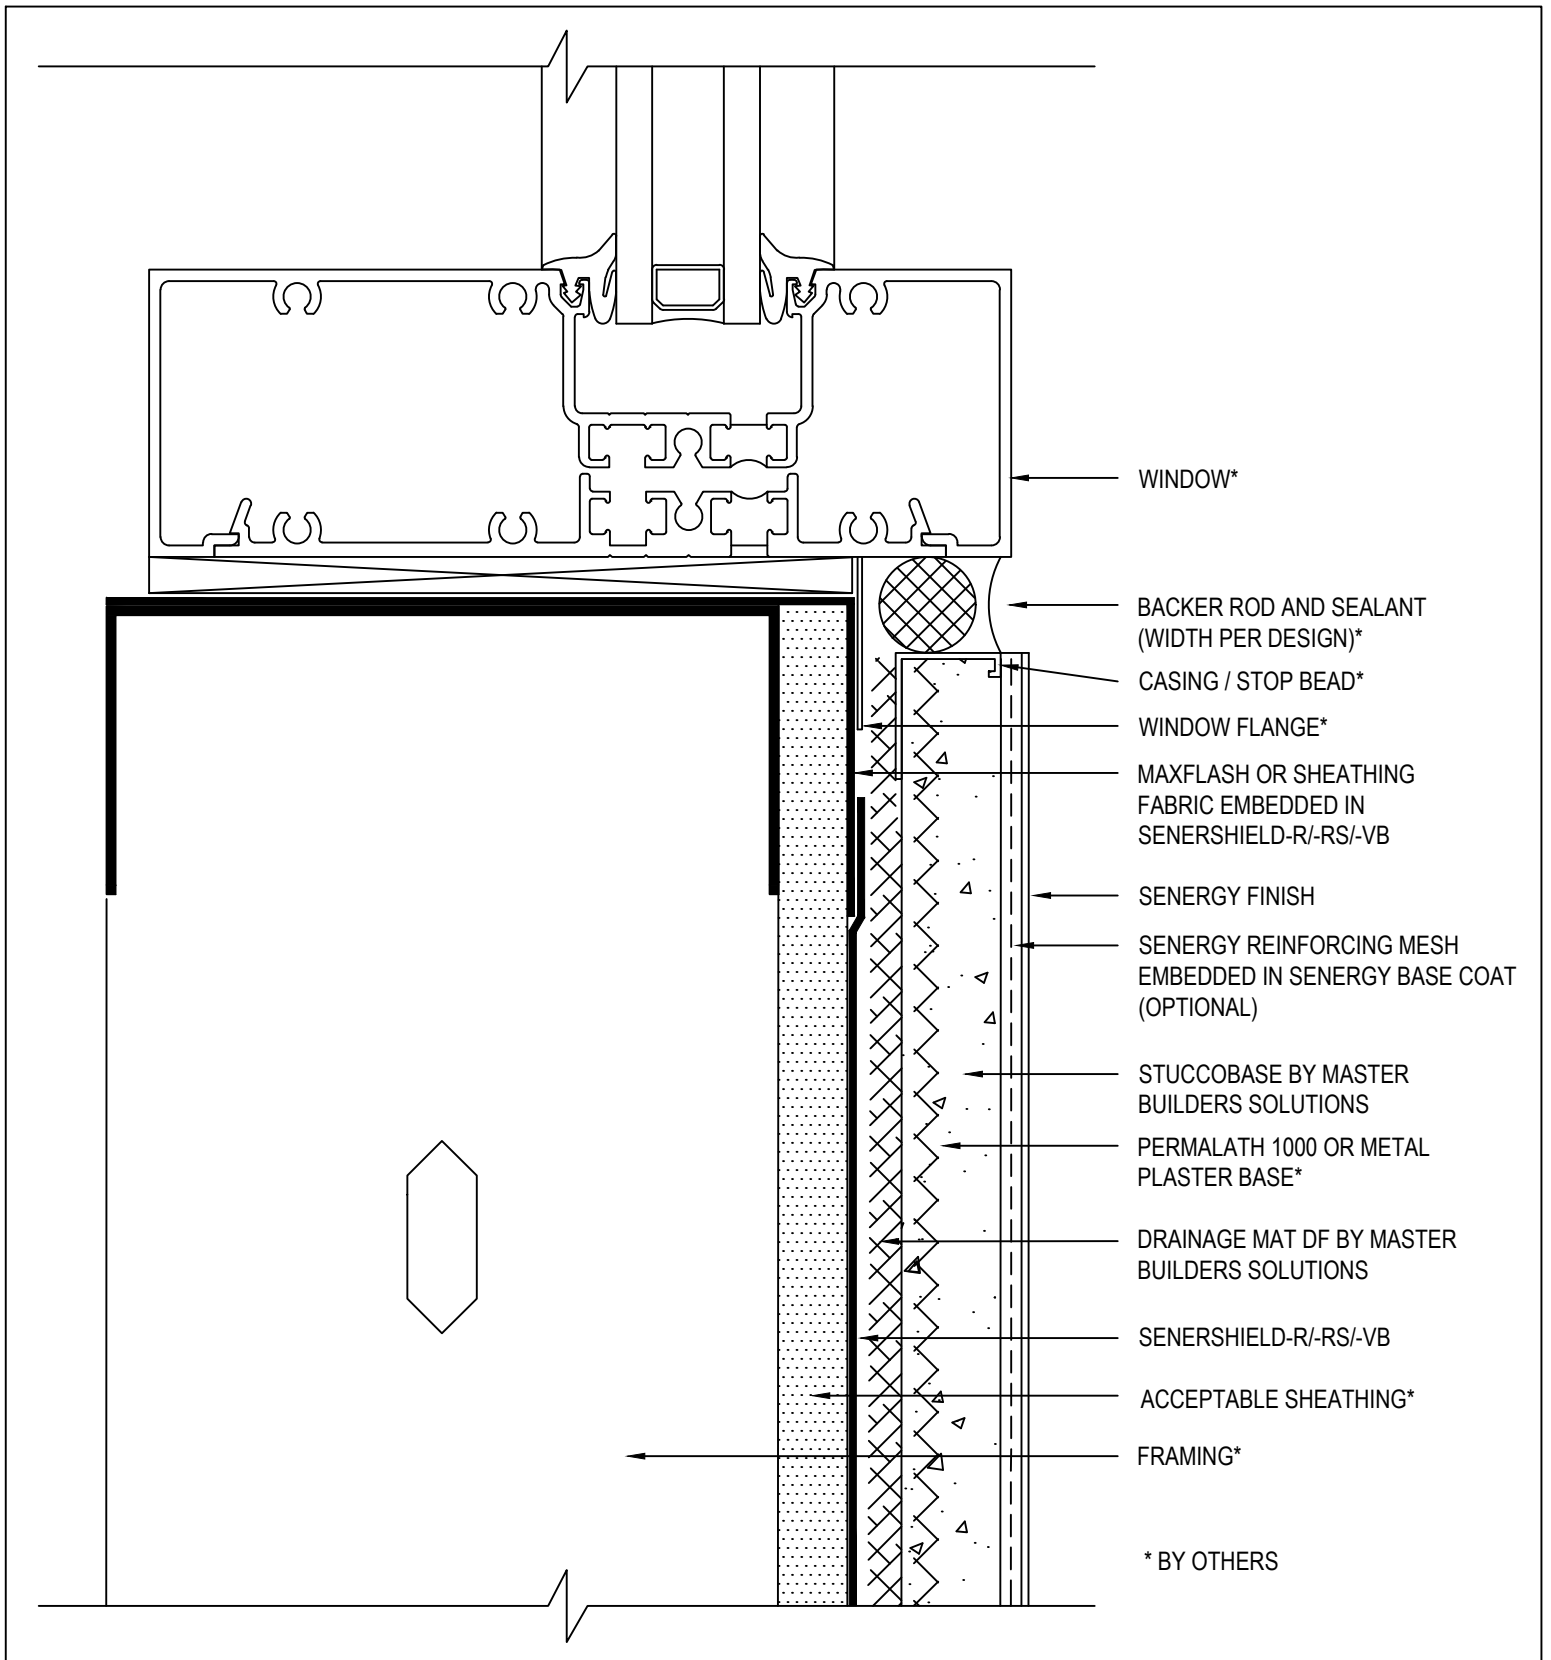

SENTRY STUCCO ULTRA WALL SYSTEM


TYPICAL FLANGED WINDOW SILL

SCALE: NTS

09

Senergy is a brand of Master Builders Solutions. Structure, substrates, flashing, sealant and other items which are not part of the Senergy *Sentry Stucco Ultra System* are the responsibility of others. This detail is subject to change without notice. Master Builders Solutions accepts no liability for the end use of this detail. For conditions not shown, consult Master Builders Solutions for review of specific detail.

Senergy[®]

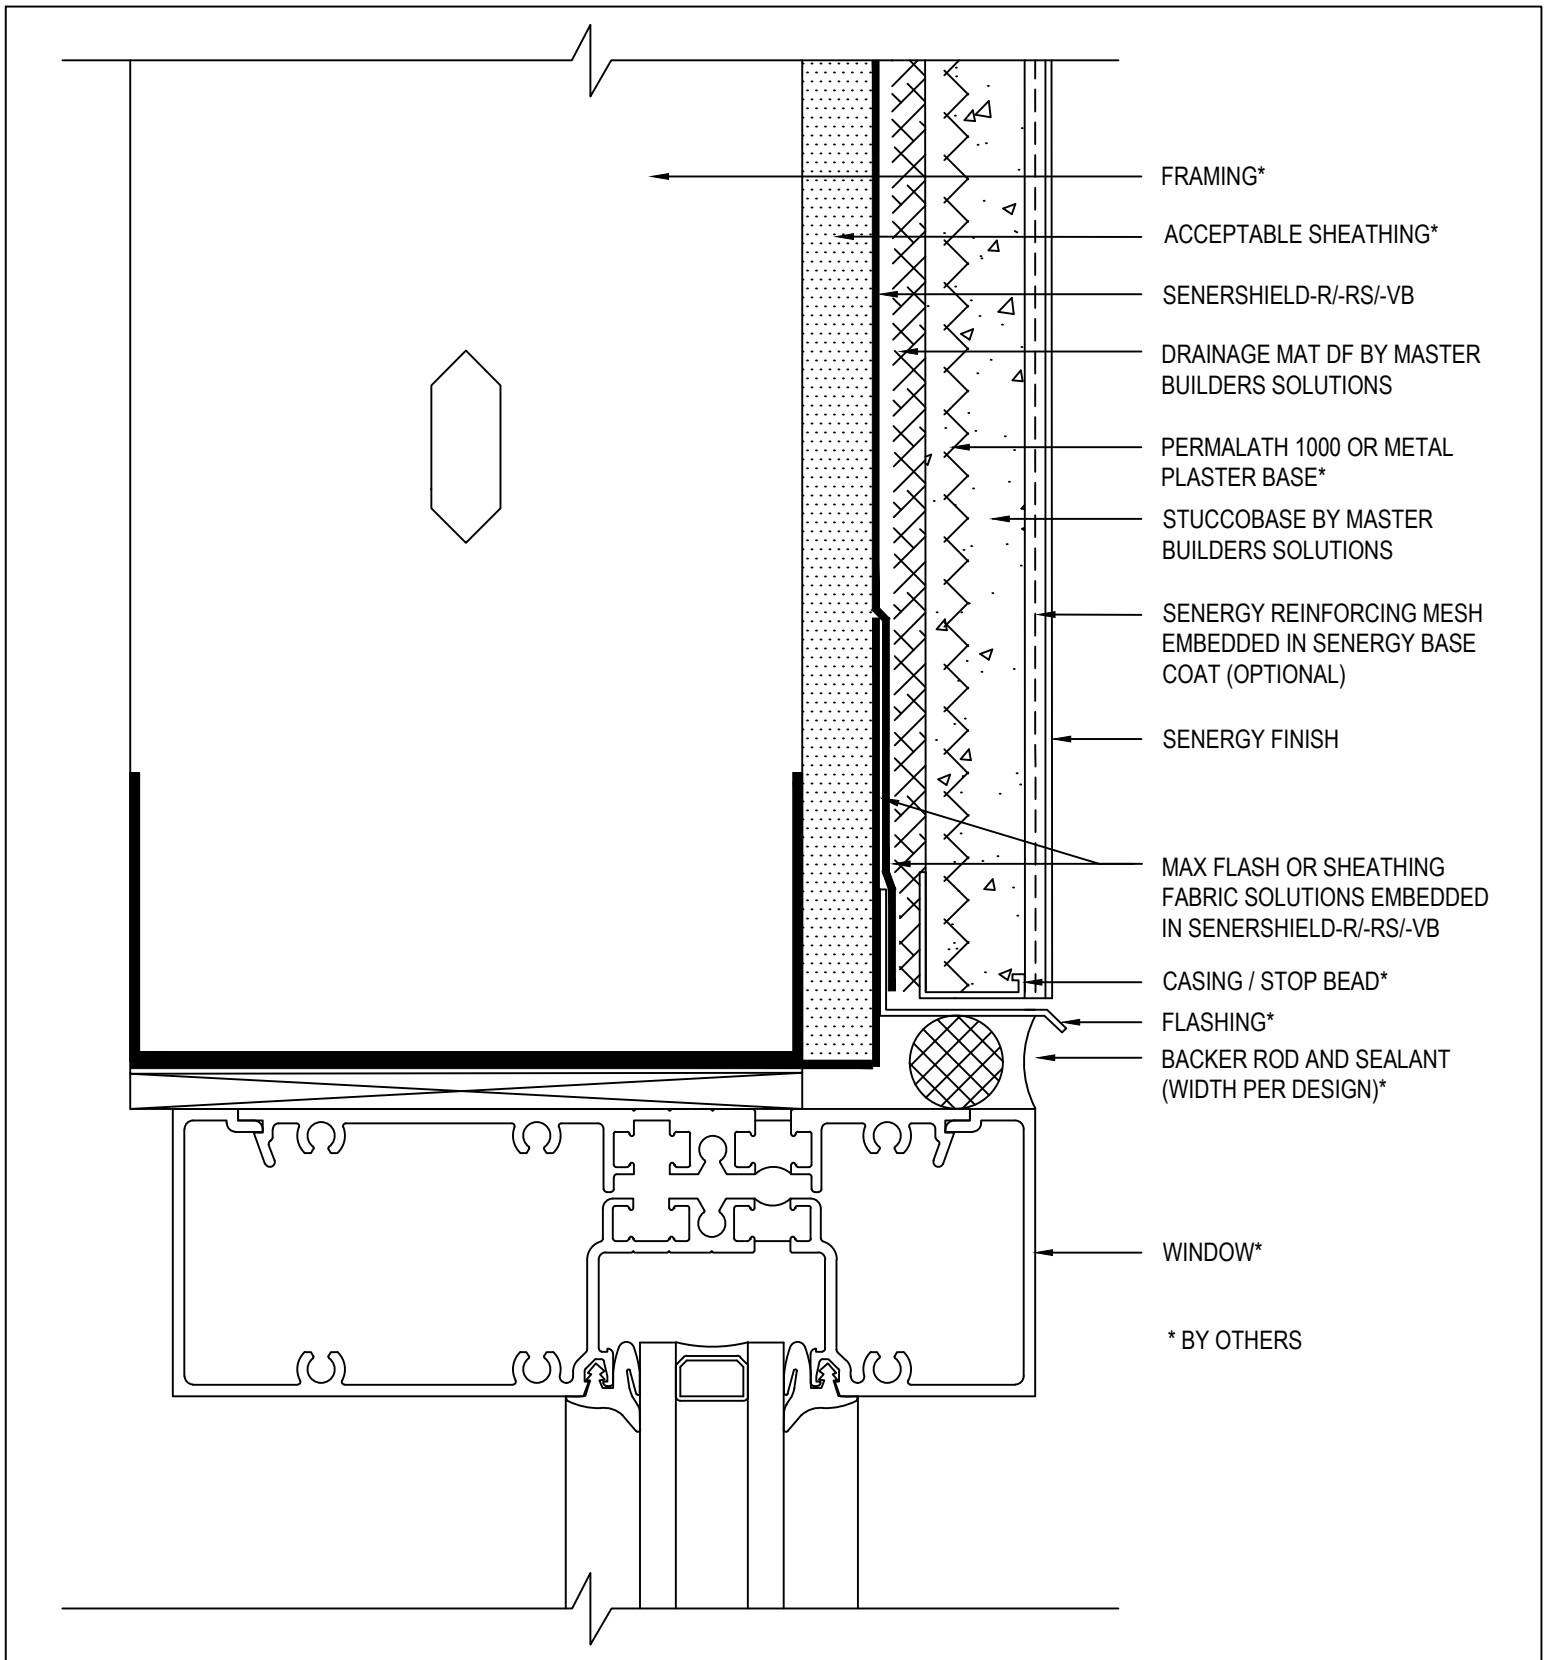

SENTRY STUCCO ULTRA WALL SYSTEM


TYPICAL WINDOW HEAD

SCALE: NTS

10

Senergy is a brand of Master Builders Solutions. Structure, substrates, flashing, sealant and other items which are not part of the Senergy *Sentry Stucco Ultra System* are the responsibility of others. This detail is subject to change without notice. Master Builders Solutions accepts no liability for the end use of this detail. For conditions not shown, consult Master Builders Solutions for review of specific detail.

Senergy[®]

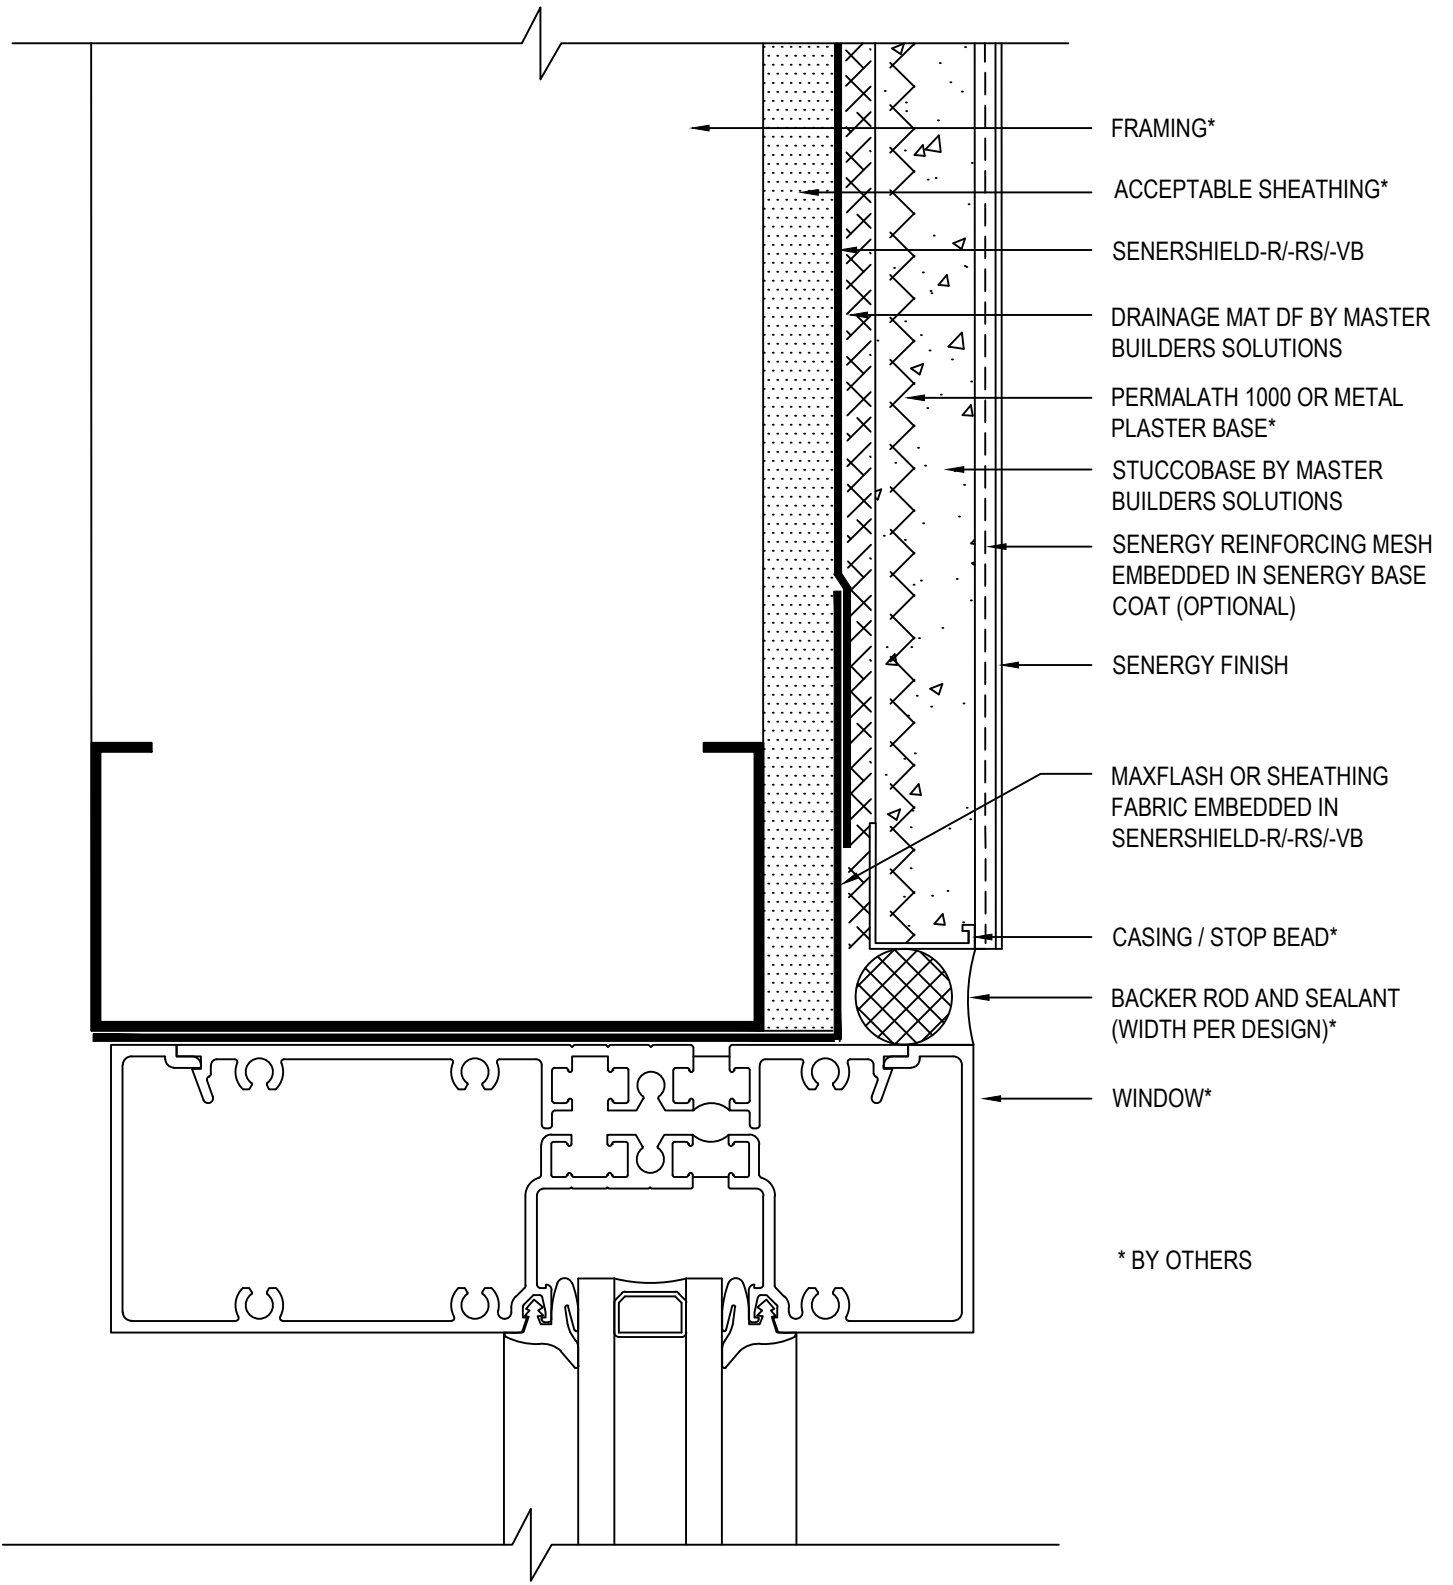

SENTRY STUCCO ULTRA WALL SYSTEM


TYPICAL WINDOW JAMB

SCALE: NTS

11

Senergy is a brand of Master Builders Solutions. Structure, substrates, flashing, sealant and other items which are not part of the Senergy *Sentry Stucco Ultra System* are the responsibility of others. This detail is subject to change without notice. Master Builders Solutions accepts no liability for the end use of this detail. For conditions not shown, consult Master Builders Solutions for review of specific detail.



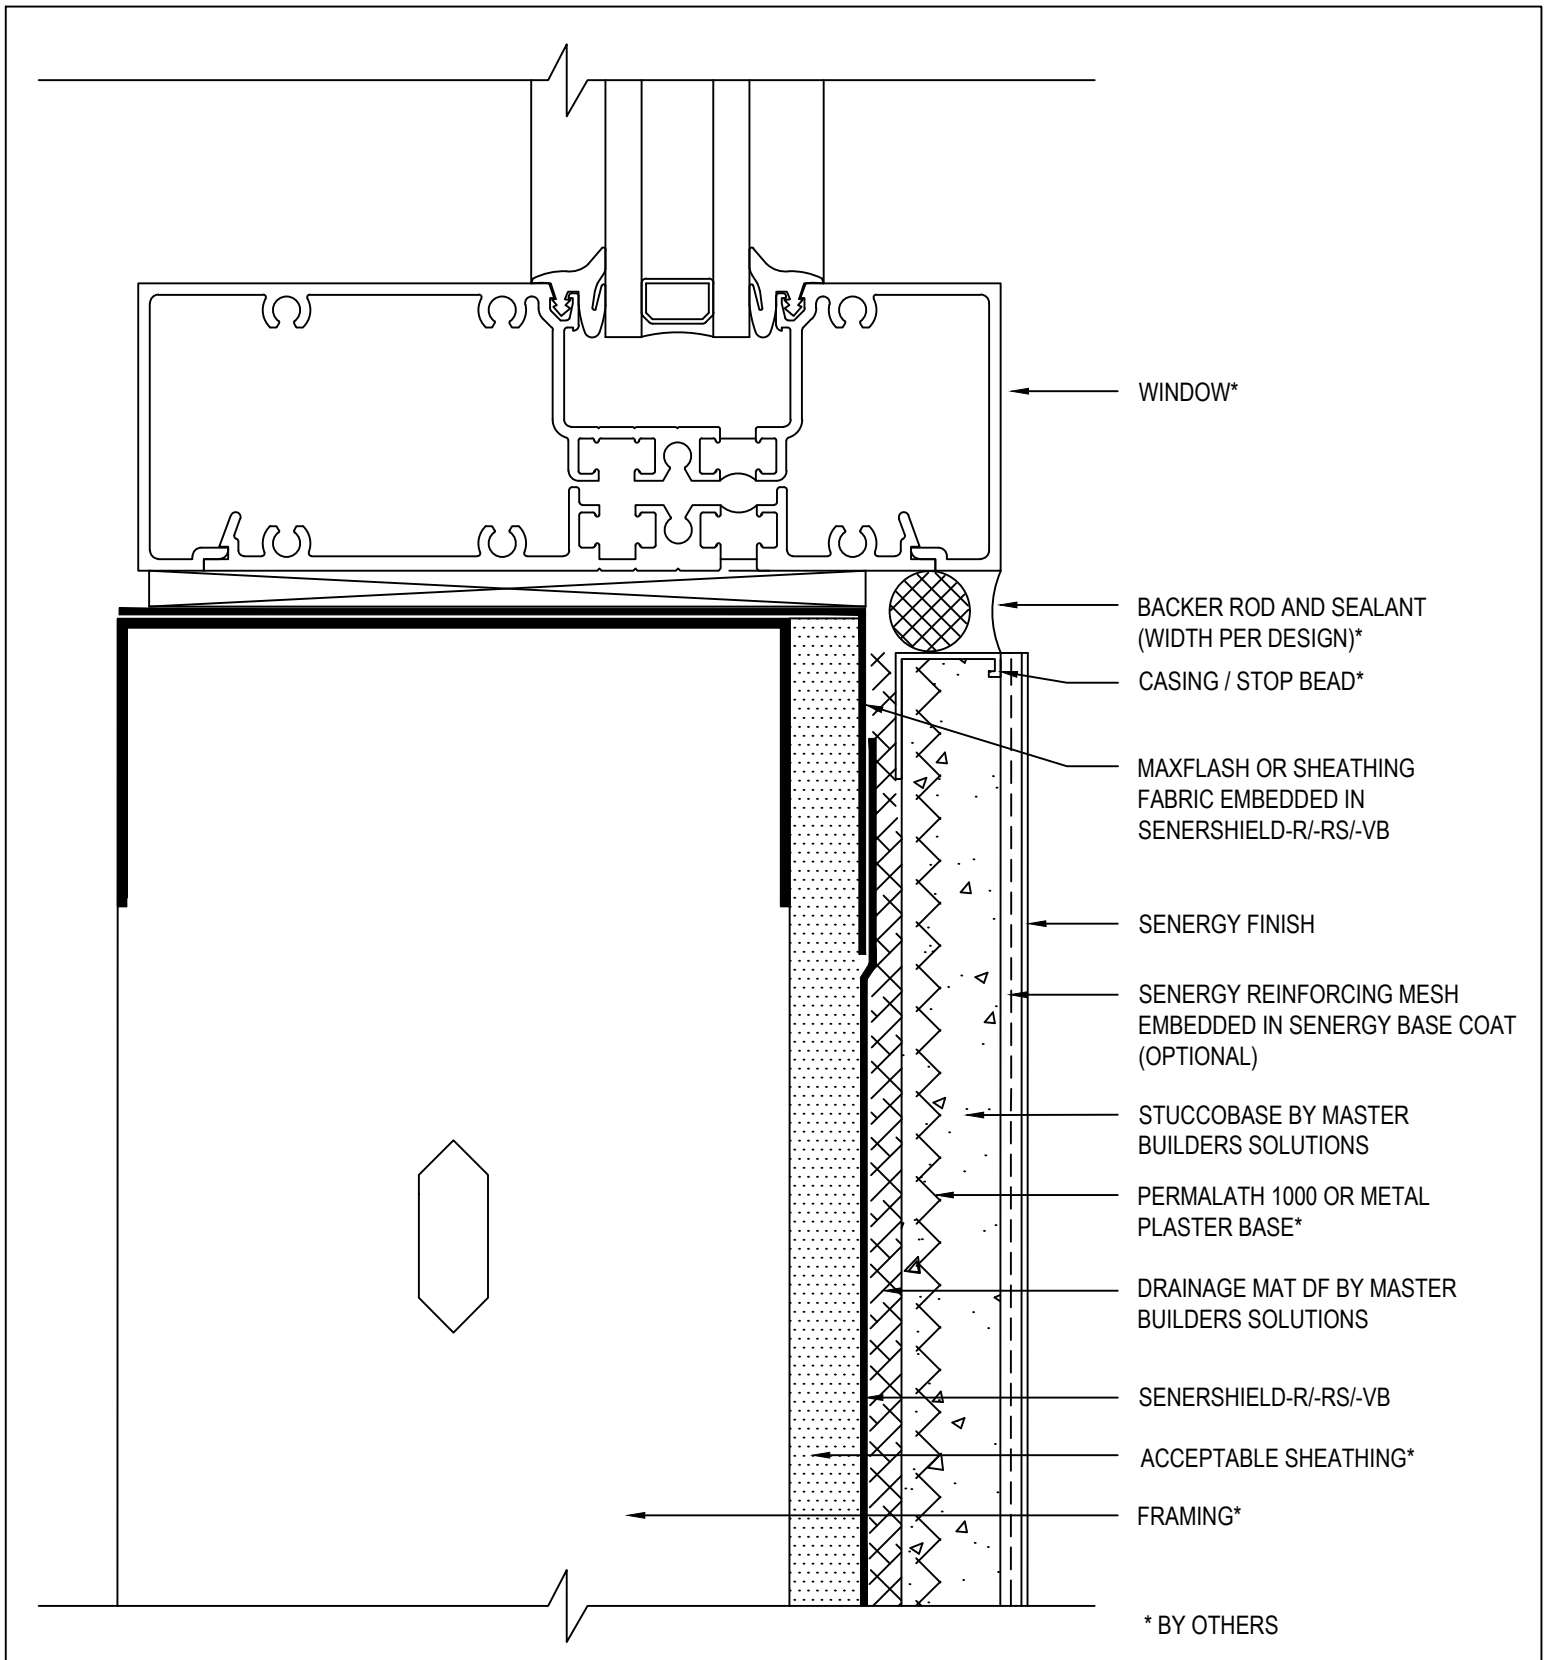

SENTRY STUCCO ULTRA WALL SYSTEM


TYPICAL WINDOW SILL

SCALE: NTS

12

Senergy is a brand of Master Builders Solutions. Structure, substrates, flashing, sealant and other items which are not part of the Senergy *Sentry Stucco Ultra System* are the responsibility of others. This detail is subject to change without notice. Master Builders Solutions accepts no liability for the end use of this detail. For conditions not shown, consult Master Builders Solutions for review of specific detail.

Senergy[®]

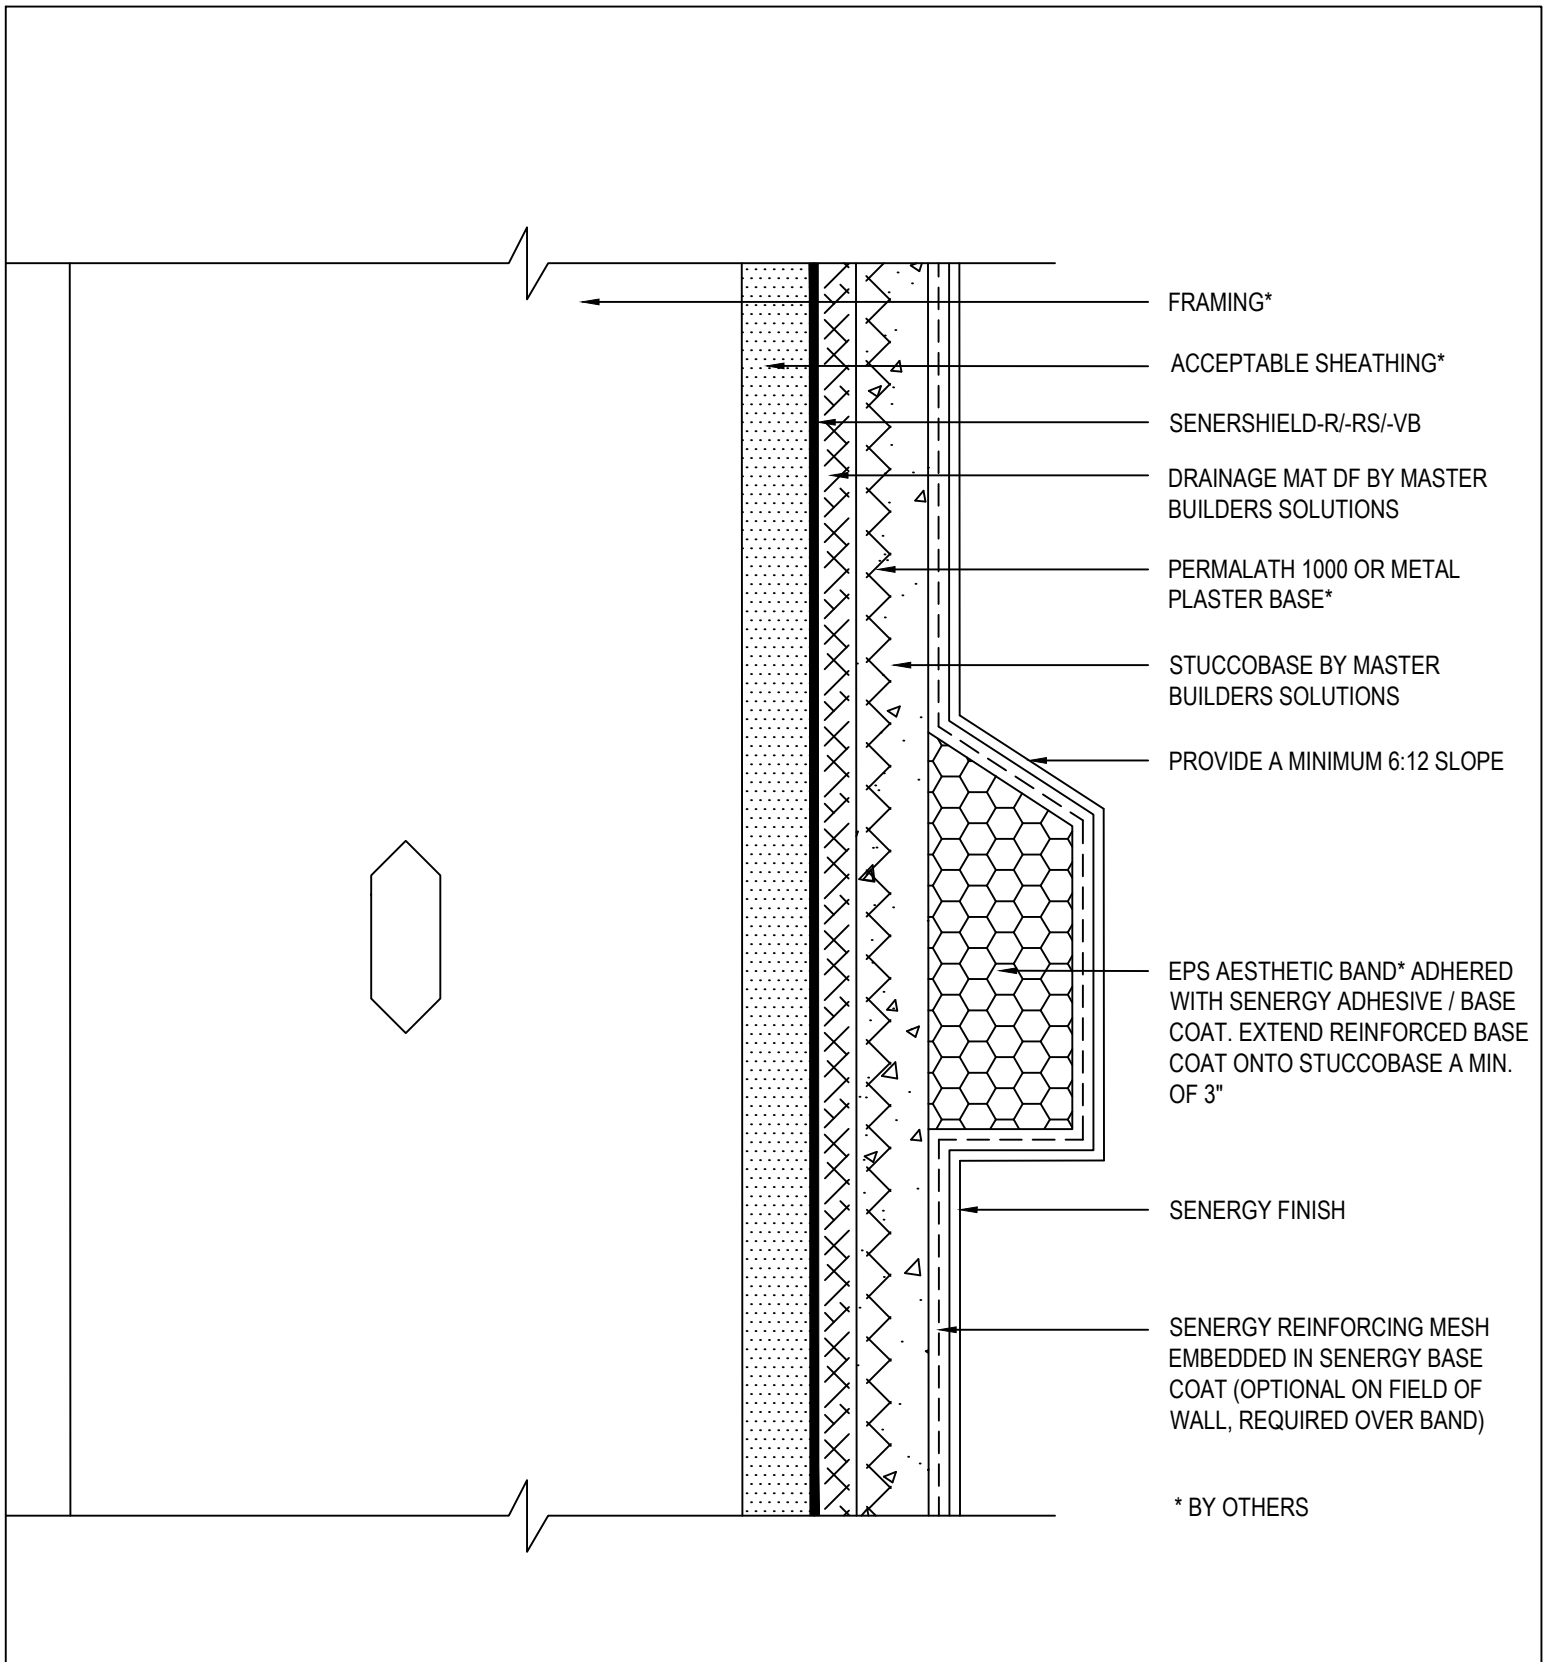

SENTRY STUCCO ULTRA WALL SYSTEM


TYPICAL EPS SHAPE APPLICATION

SCALE: NTS

13

Senergy is a brand of Master Builders Solutions. Structure, substrates, flashing, sealant and other items which are not part of the Senergy *Sentry Stucco Ultra System* are the responsibility of others. This detail is subject to change without notice. Master Builders Solutions accepts no liability for the end use of this detail. For conditions not shown, consult Master Builders Solutions for review of specific detail.

Senergy[®]

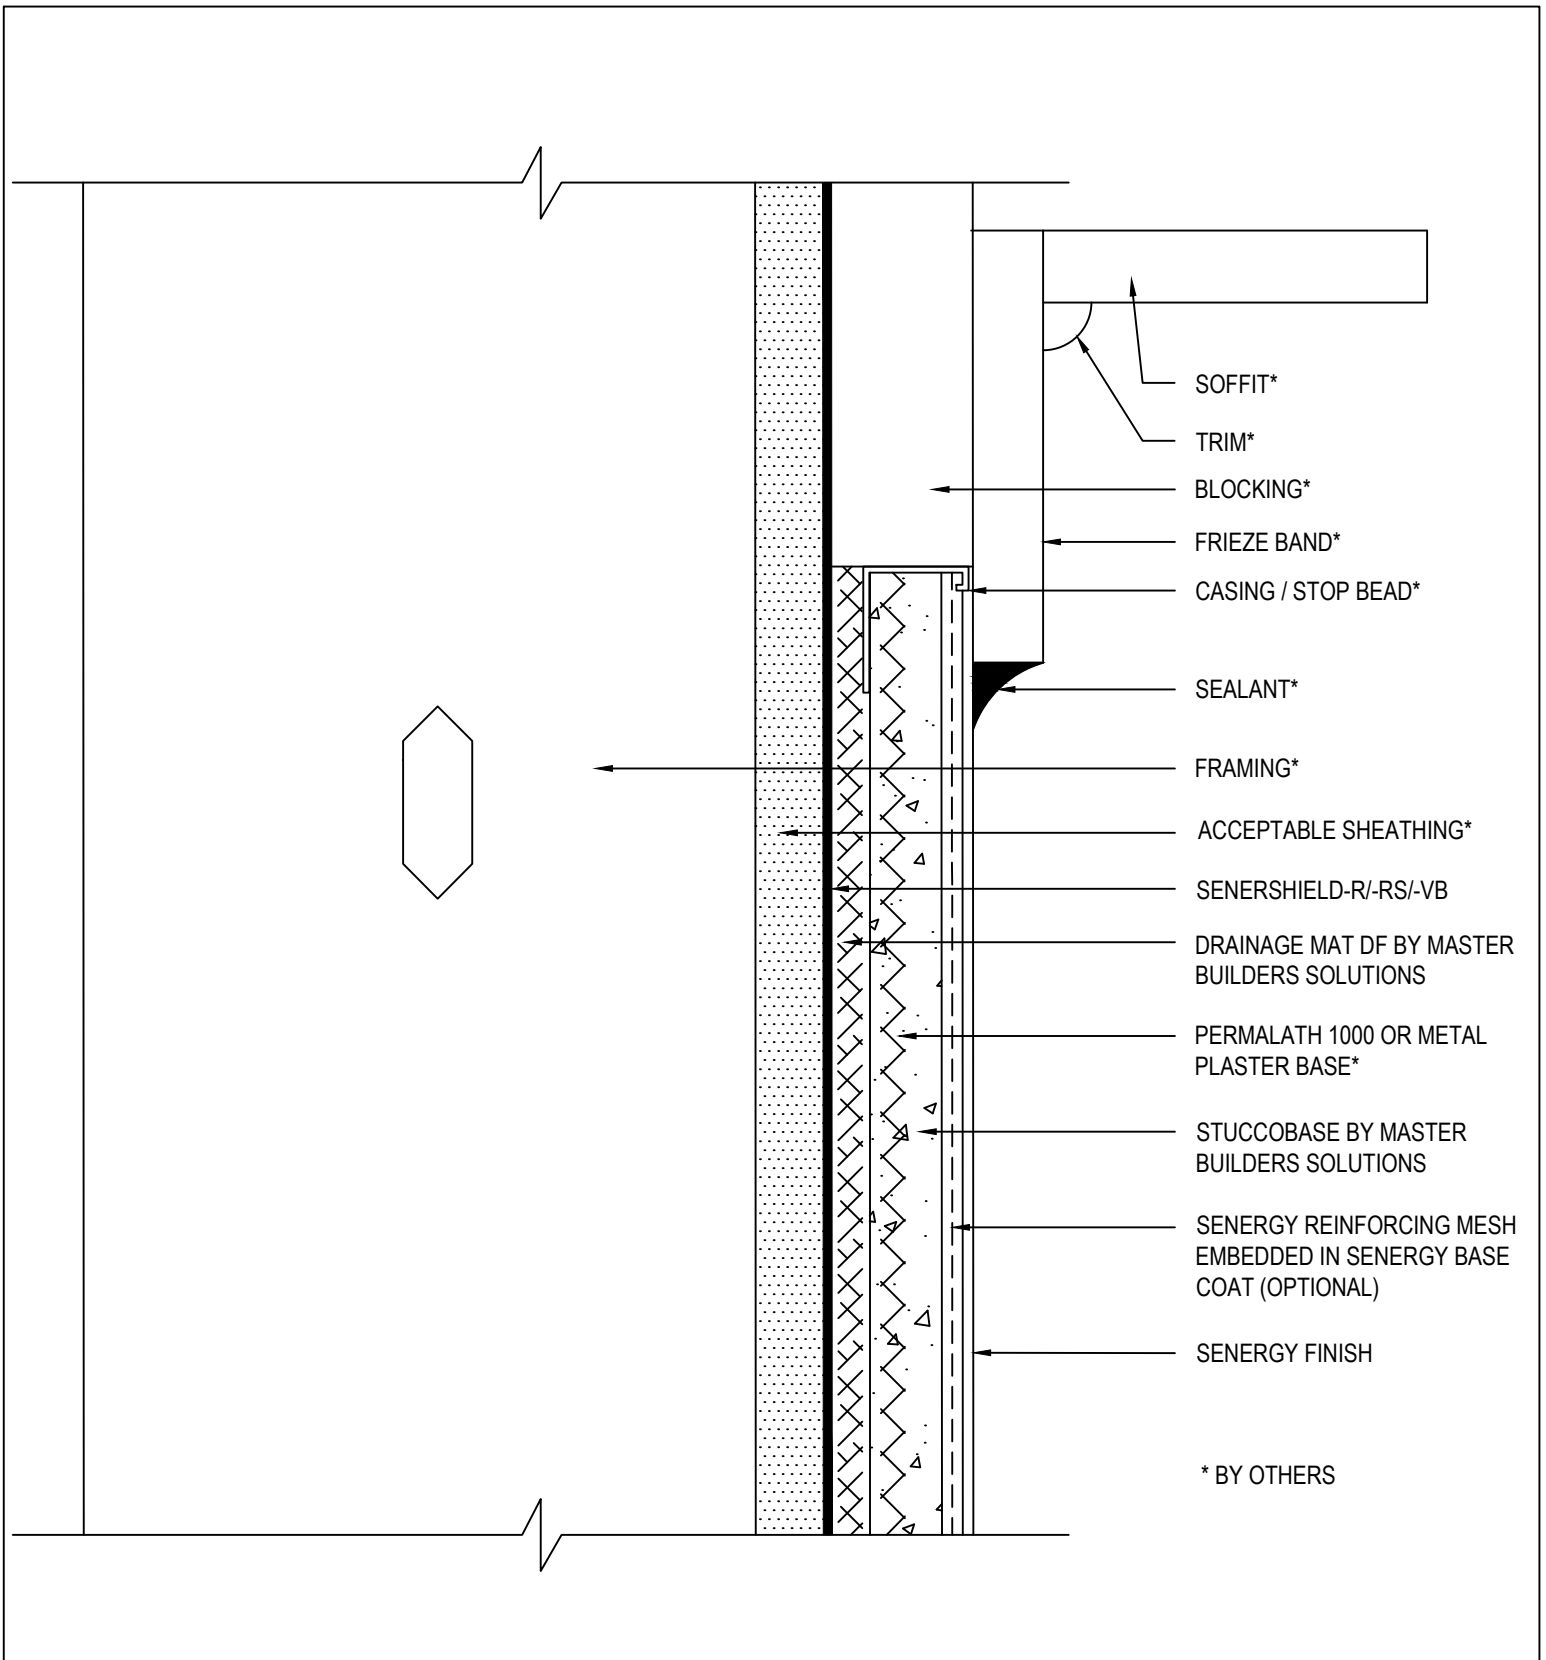

SENTRY STUCCO ULTRA WALL SYSTEM

TYPICAL TERMINATION AT SOFFIT / GABLE END


SCALE: NTS

14

Senergy is a brand of Master Builders Solutions. Structure, substrates, flashing, sealant and other items which are not part of the Senergy *Sentry Stucco Ultra System* are the responsibility of others. This detail is subject to change without notice. Master Builders Solutions accepts no liability for the end use of this detail. For conditions not shown, consult Master Builders Solutions for review of specific detail.

Senergy[®]

* BY OTHERS

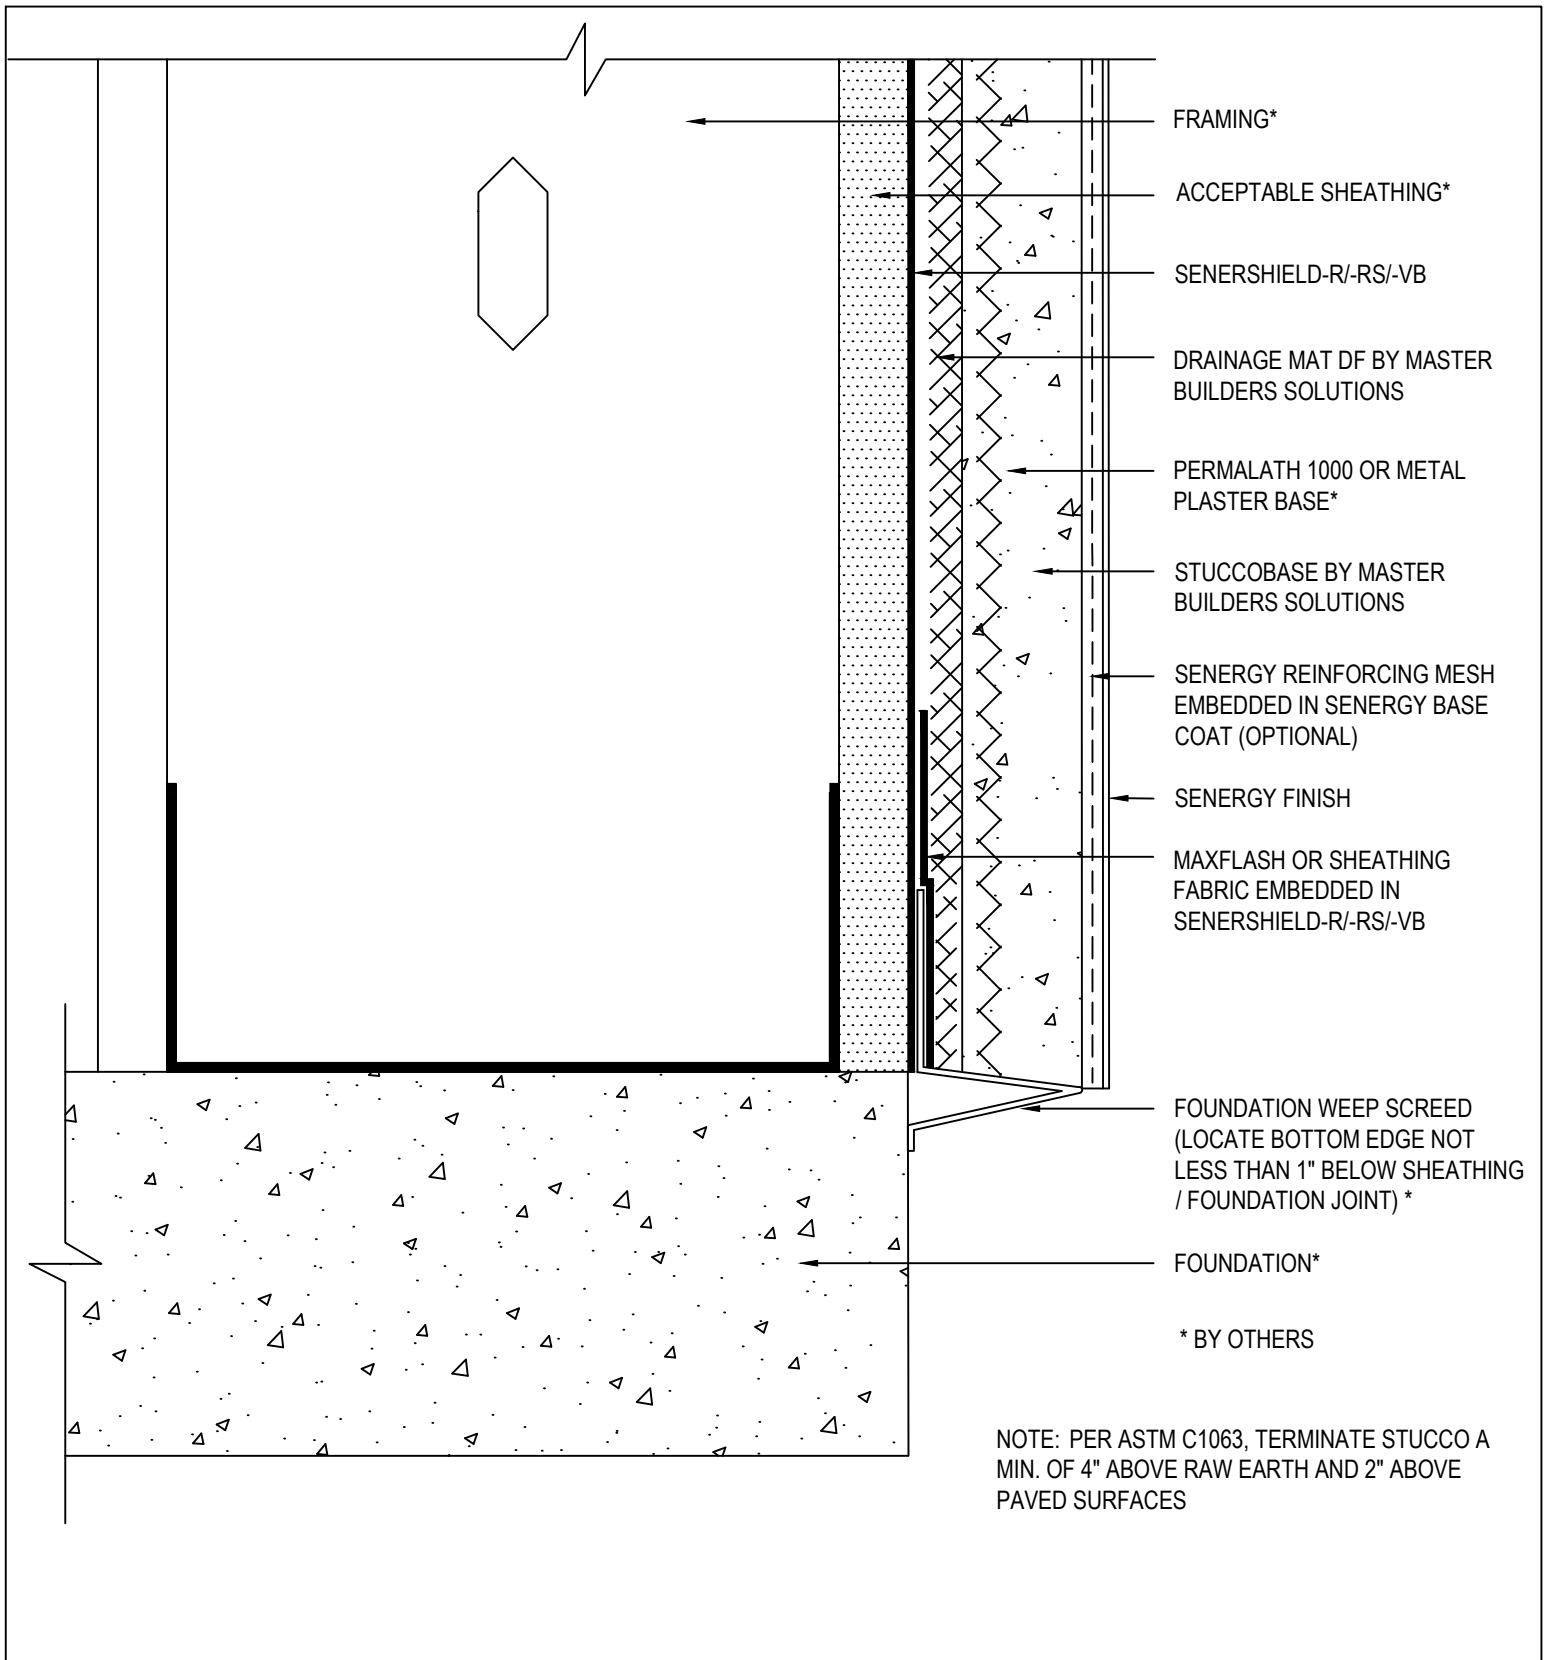

SENTRY STUCCO ULTRA WALL SYSTEM

TYPICAL TERMINATION AT FOUNDATION


SCALE: NTS

15

Senergy is a brand of Master Builders Solutions. Structure, substrates, flashing, sealant and other items which are not part of the Senergy *Sentry Stucco Ultra System* are the responsibility of others. This detail is subject to change without notice. Master Builders Solutions accepts no liability for the end use of this detail. For conditions not shown, consult Master Builders Solutions for review of specific detail.

Senergy[®]

- ACCEPTABLE SHEATHING* —————→
- SENERSHIELD-R/-RS/-VB —————→
- DRAINAGE MAT DF —————→
- PERMALATH 1000 OR METAL PLASTER BASE* —————→
- STUCCOBASE —————→
- SENERGY REINFORCING MESH
EMBEDDED IN SEENERGY BASE COAT
(OPTIONAL) —————→
- SENERGY FINISH —————→
- MAXFLASH OR SHEATHING FABRIC
EMBEDDED IN SENERSHIELD-R/-RS/-VB —————→
- CASING BEAD WITH WEEPS* —————→
- SENTRY STUCCO ULTRA SYSTEM —————→
- BACKER ROD & SEALANT* —————→
- STEP FLASHING* —————→
- KICK-OUT FLASHING* —————→
- GUTTER* —————→
- ROOF SHINGLES* —————→

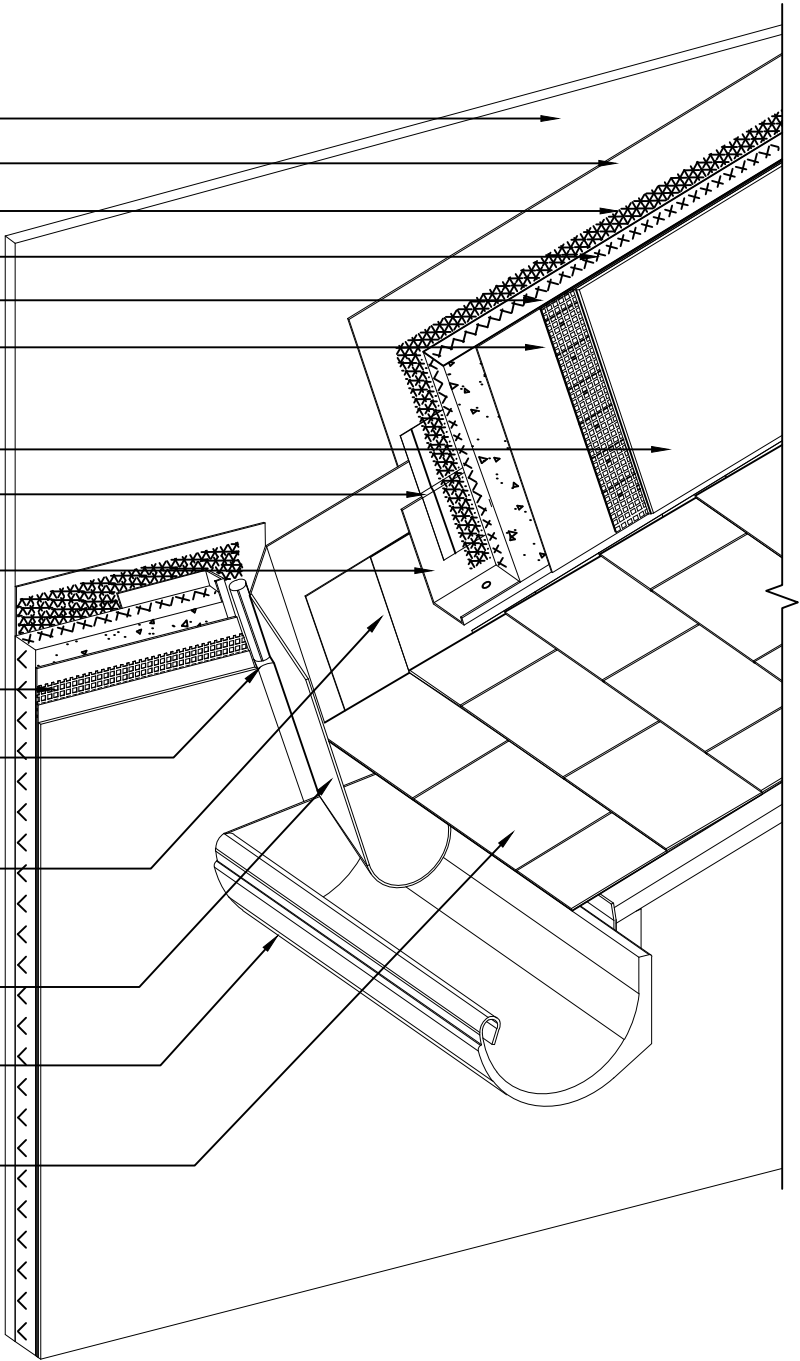

*BY OTHERS

SENTRY STUCCO ULTRA WALL SYSTEM


TYPICAL KICK-OUT FLASHING

SCALE: NTS

16

Senergy is a brand of Master Builders Solutions. Structure, substrates, flashing, sealant and other items which are not part of the Senergy *Sentry Stucco Ultra System* are the responsibility of others. This detail is subject to change without notice. Master Builders Solutions accepts no liability for the end use of this detail. For conditions not shown, consult Master Builders Solutions for review of specific detail.

Senergy®

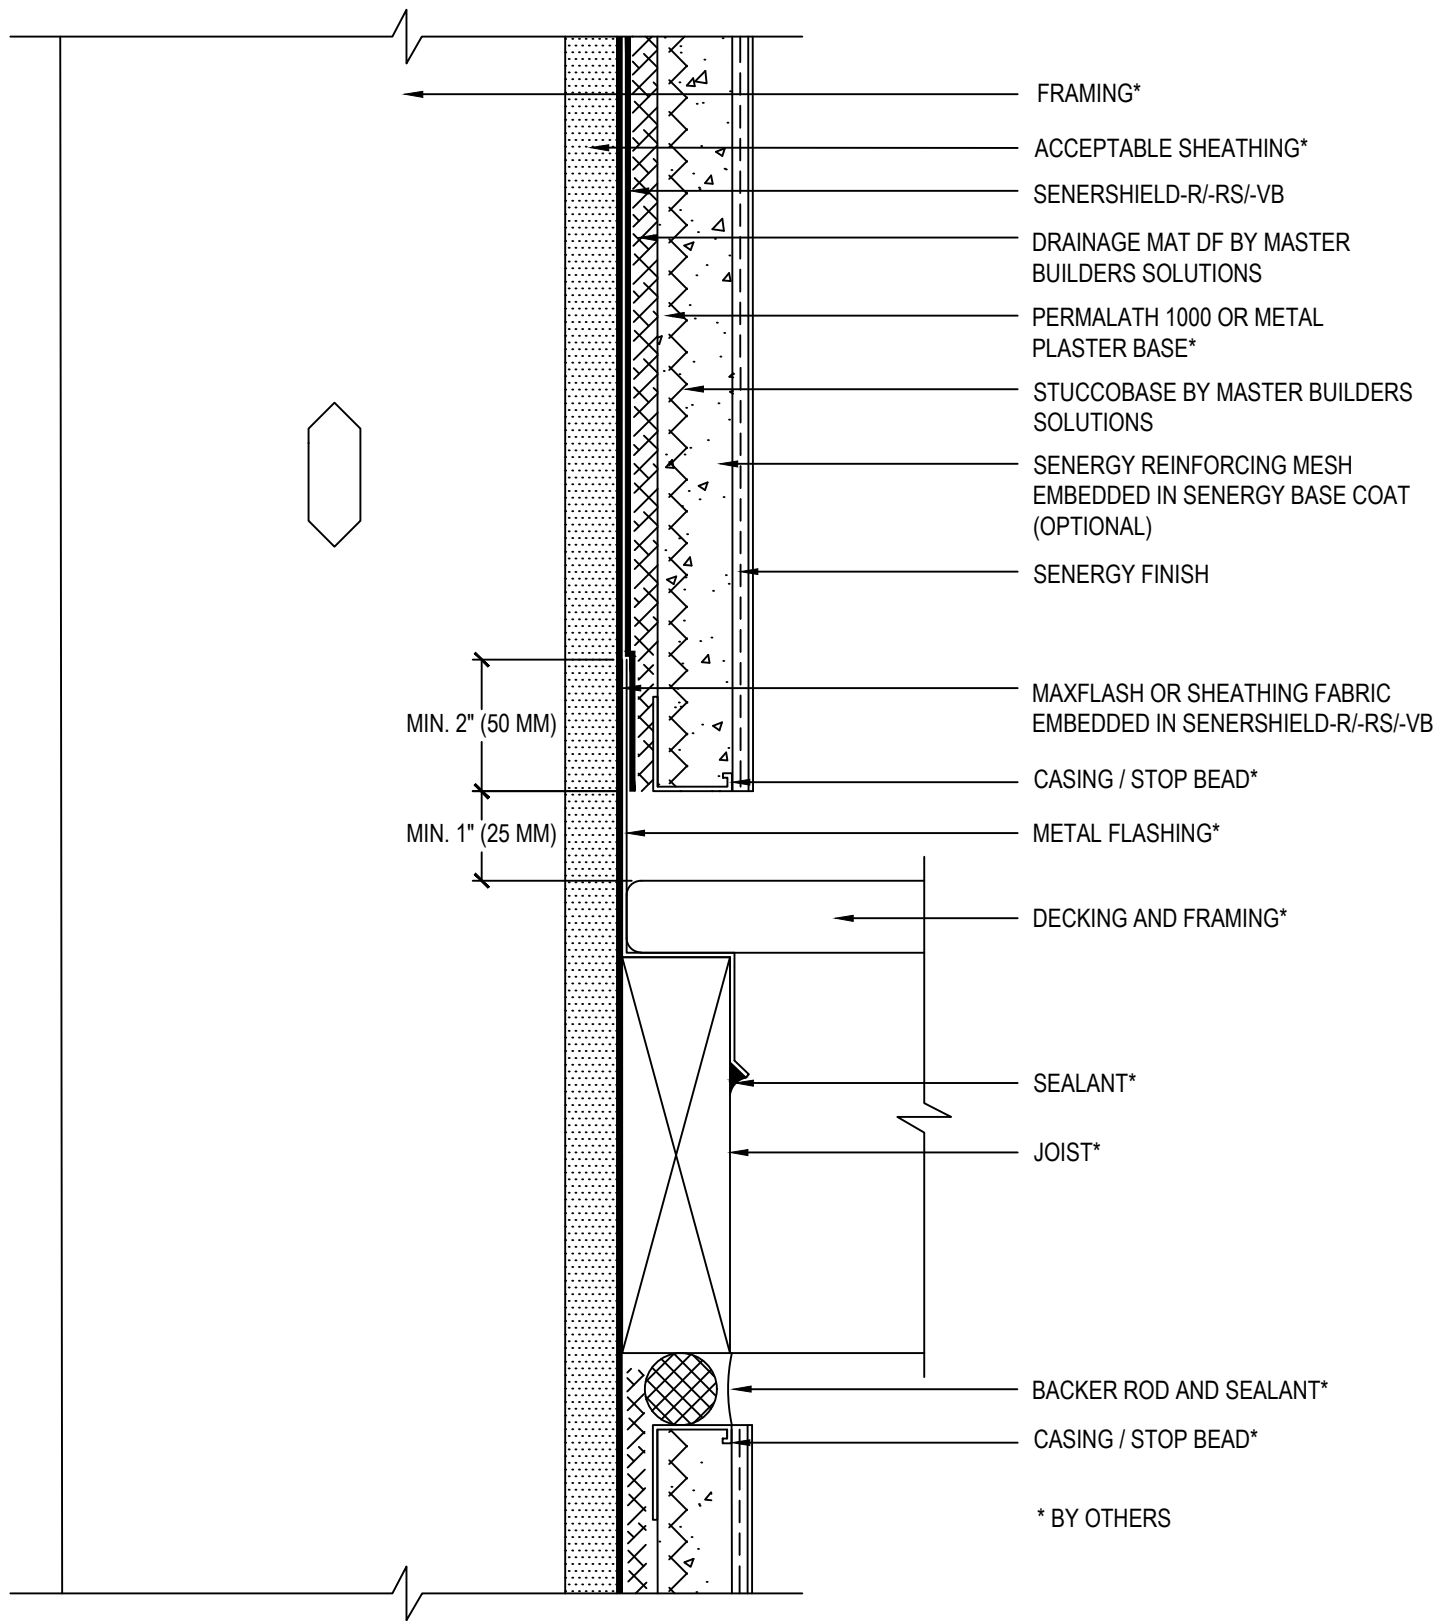

SENTRY STUCCO ULTRA WALL SYSTEM


TYPICAL TERMINATION AT DECK

SCALE: NTS

17

Senergy is a brand of Master Builders Solutions. Structure, substrates, flashing, sealant and other items which are not part of the Senergy *Sentry Stucco Ultra System* are the responsibility of others. This detail is subject to change without notice. Master Builders Solutions accepts no liability for the end use of this detail. For conditions not shown, consult Master Builders Solutions for review of specific detail.

Senergy[®]

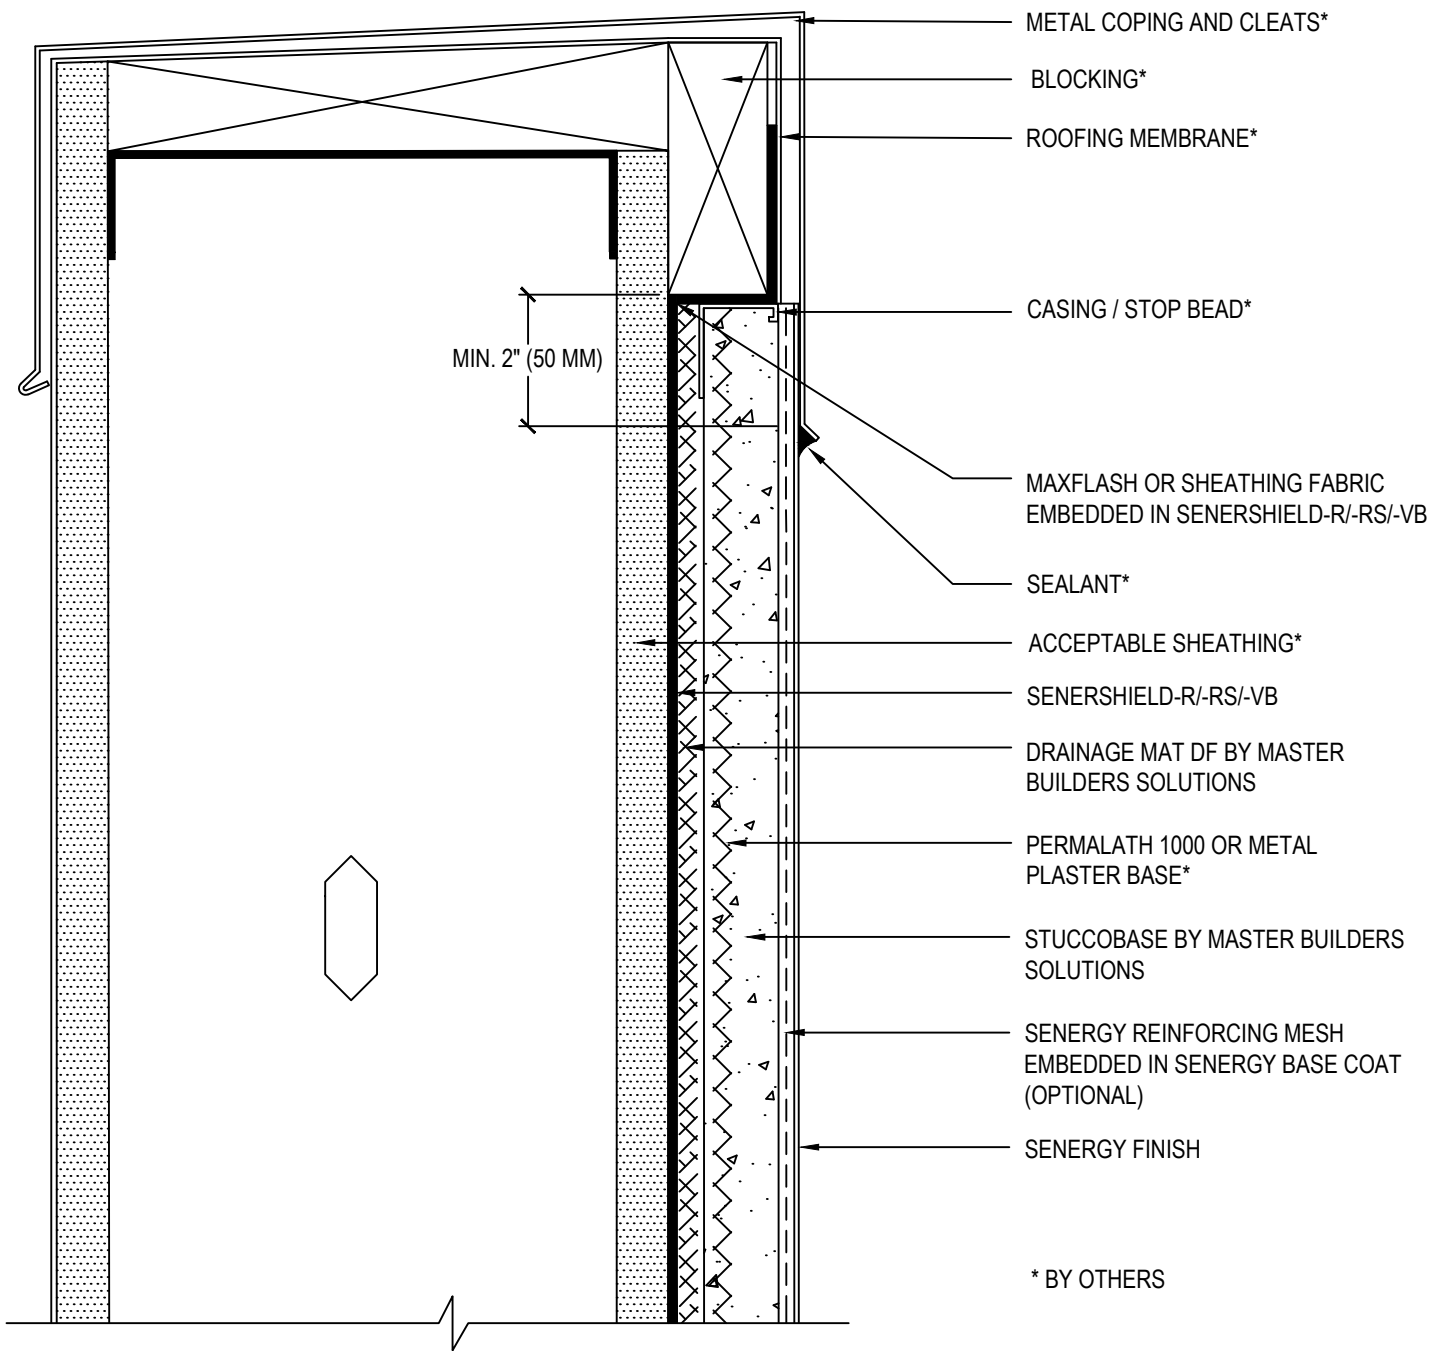

SENTRY STUCCO ULTRA WALL SYSTEM


TYPICAL COPING

SCALE: NTS

18

Senergy is a brand of Master Builders Solutions. Structure, substrates, flashing, sealant and other items which are not part of the Senergy *Sentry Stucco Ultra System* are the responsibility of others. This detail is subject to change without notice. Master Builders Solutions accepts no liability for the end use of this detail. For conditions not shown, consult Master Builders Solutions for review of specific detail.

Senergy[®]

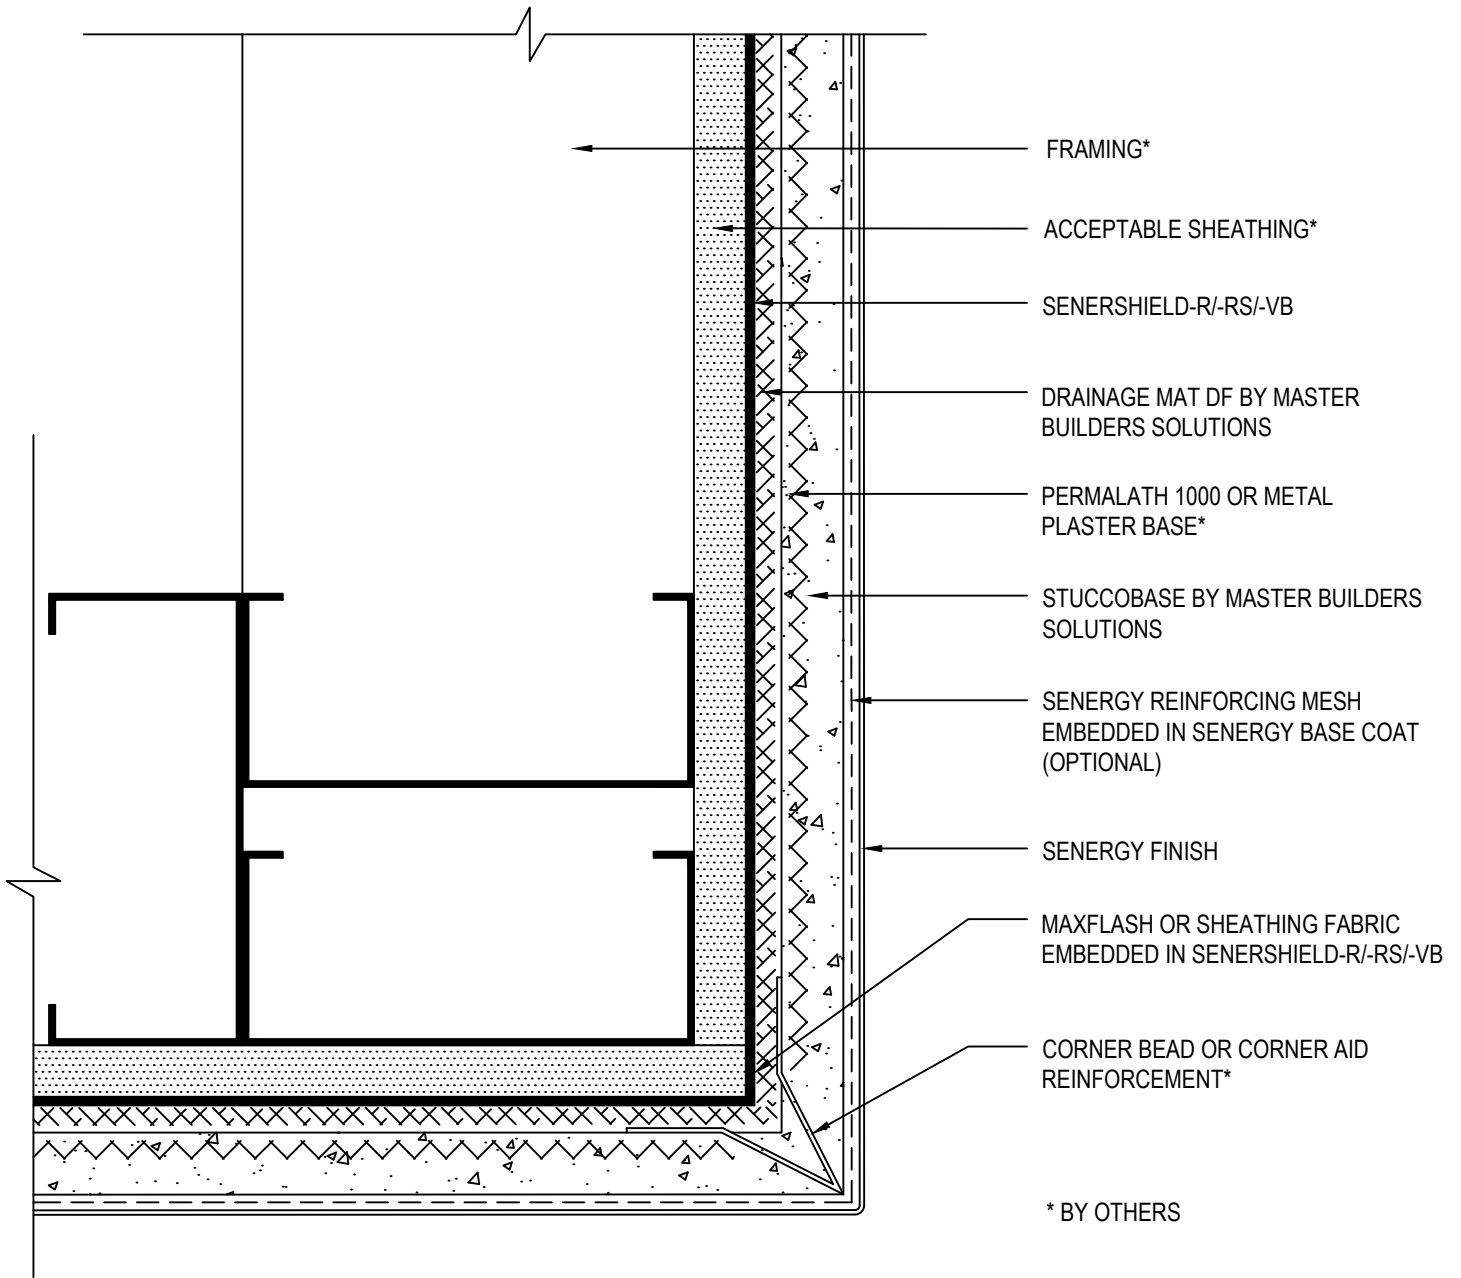

SENTRY STUCCO ULTRA WALL SYSTEM


TYPICAL CORNER BEAD

SCALE: NTS

19

Senergy is a brand of Master Builders Solutions. Structure, substrates, flashing, sealant and other items which are not part of the Senergy *Sentry Stucco Ultra System* are the responsibility of others. This detail is subject to change without notice. Master Builders Solutions accepts no liability for the end use of this detail. For conditions not shown, consult Master Builders Solutions for review of specific detail.

Senergy[®]

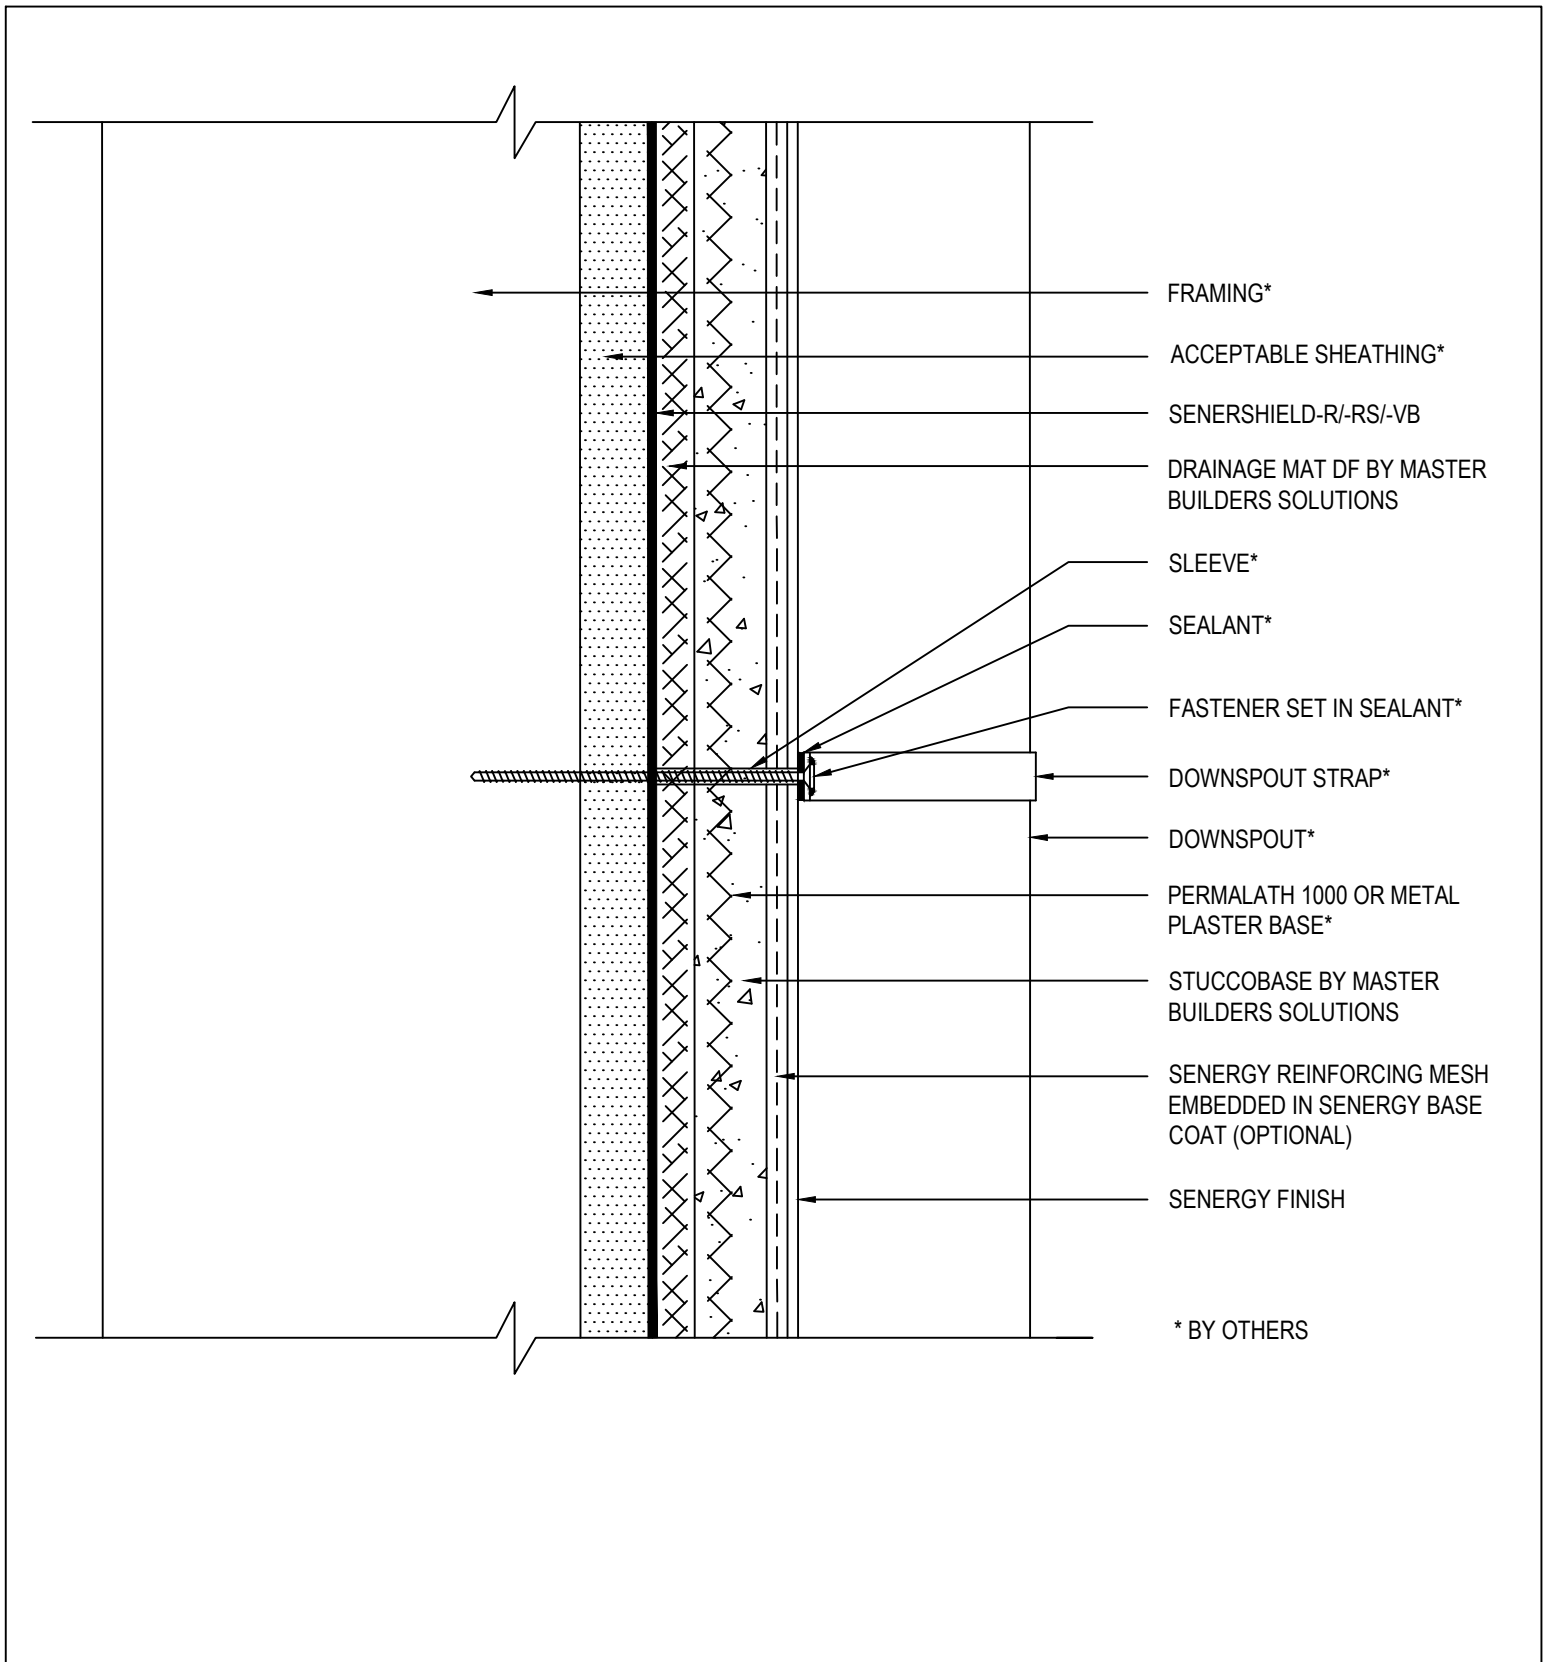

SENTRY STUCCO ULTRA WALL SYSTEM


TYPICAL DOWNSPOUT APPLICATION

SCALE: NTS

20

Senergy is a brand of Master Builders Solutions. Structure, substrates, flashing, sealant and other items which are not part of the Senergy *Sentry Stucco Ultra System* are the responsibility of others. This detail is subject to change without notice. Master Builders Solutions accepts no liability for the end use of this detail. For conditions not shown, consult Master Builders Solutions for review of specific detail.

Senergy[®]

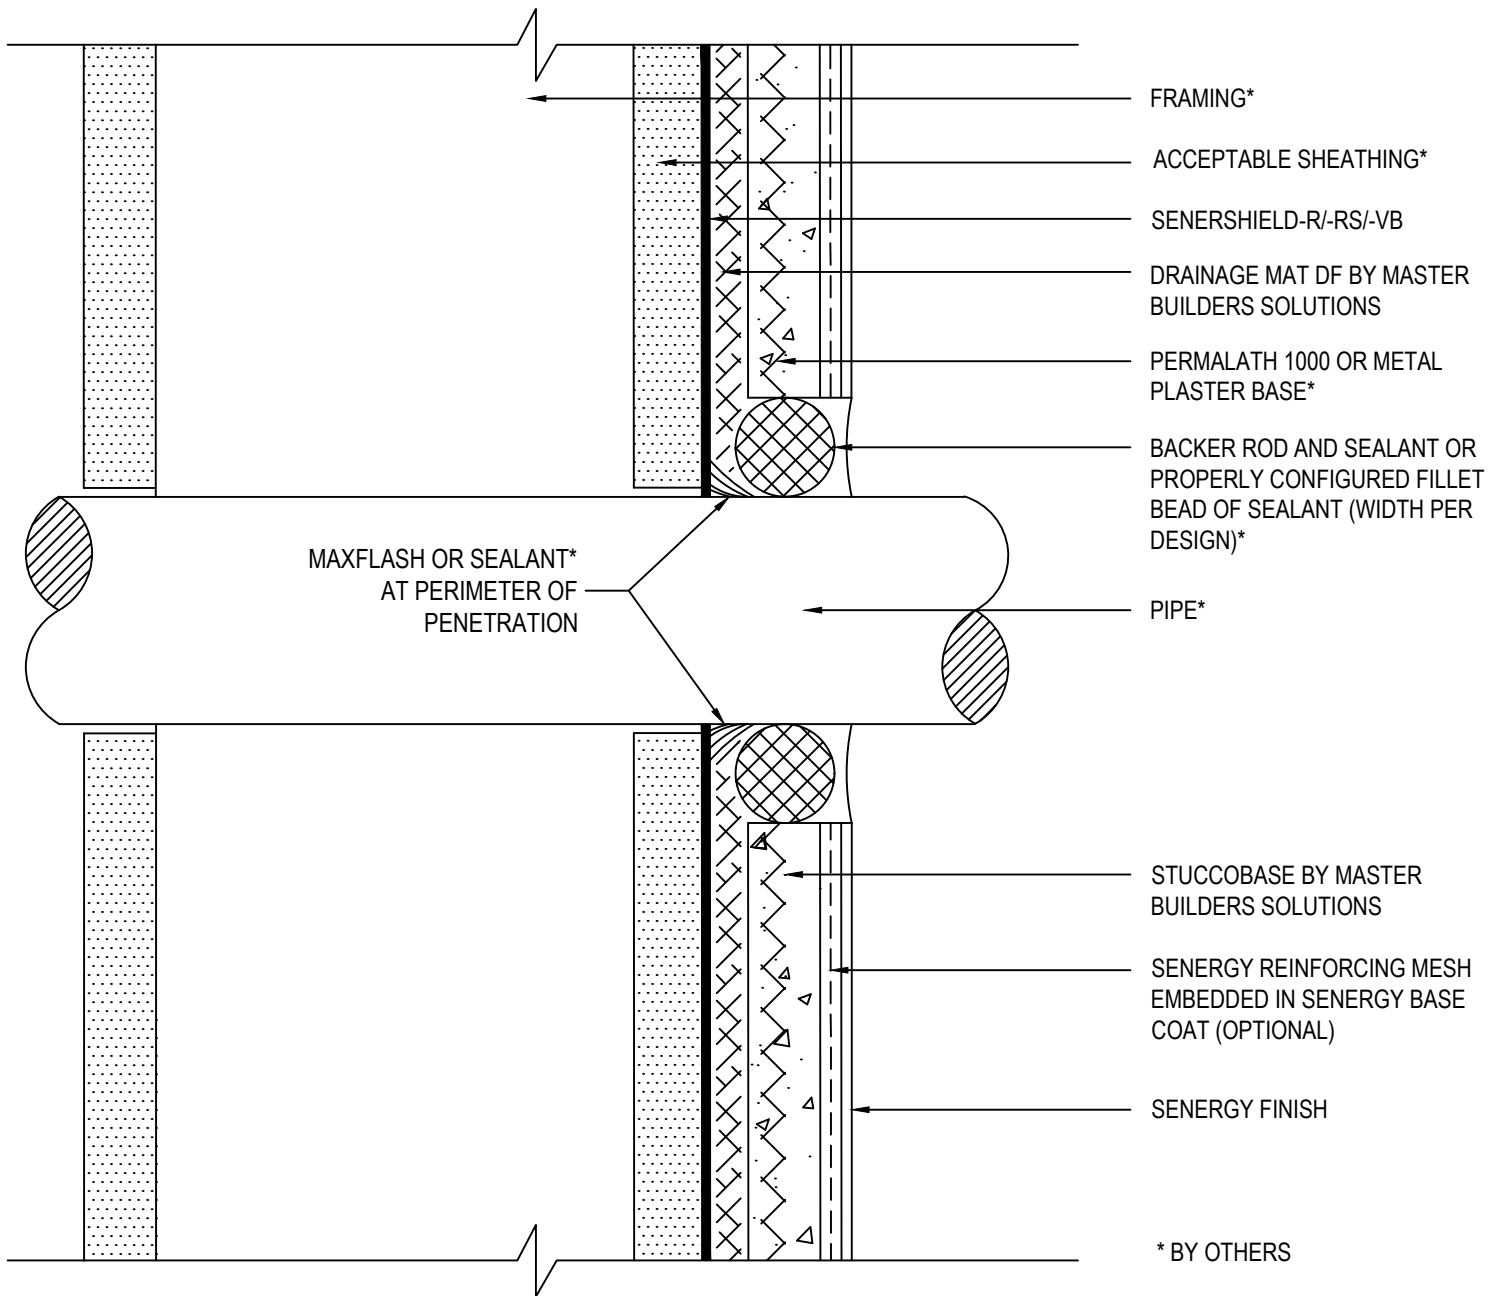

SENTRY STUCCO ULTRA WALL SYSTEM


TYPICAL PIPE PENETRATION

SCALE: NTS

21

Senergy is a brand of Master Builders Solutions. Structure, substrates, flashing, sealant and other items which are not part of the Senergy *Sentry Stucco Ultra System* are the responsibility of others. This detail is subject to change without notice. Master Builders Solutions accepts no liability for the end use of this detail. For conditions not shown, consult Master Builders Solutions for review of specific detail.

Senergy[®]

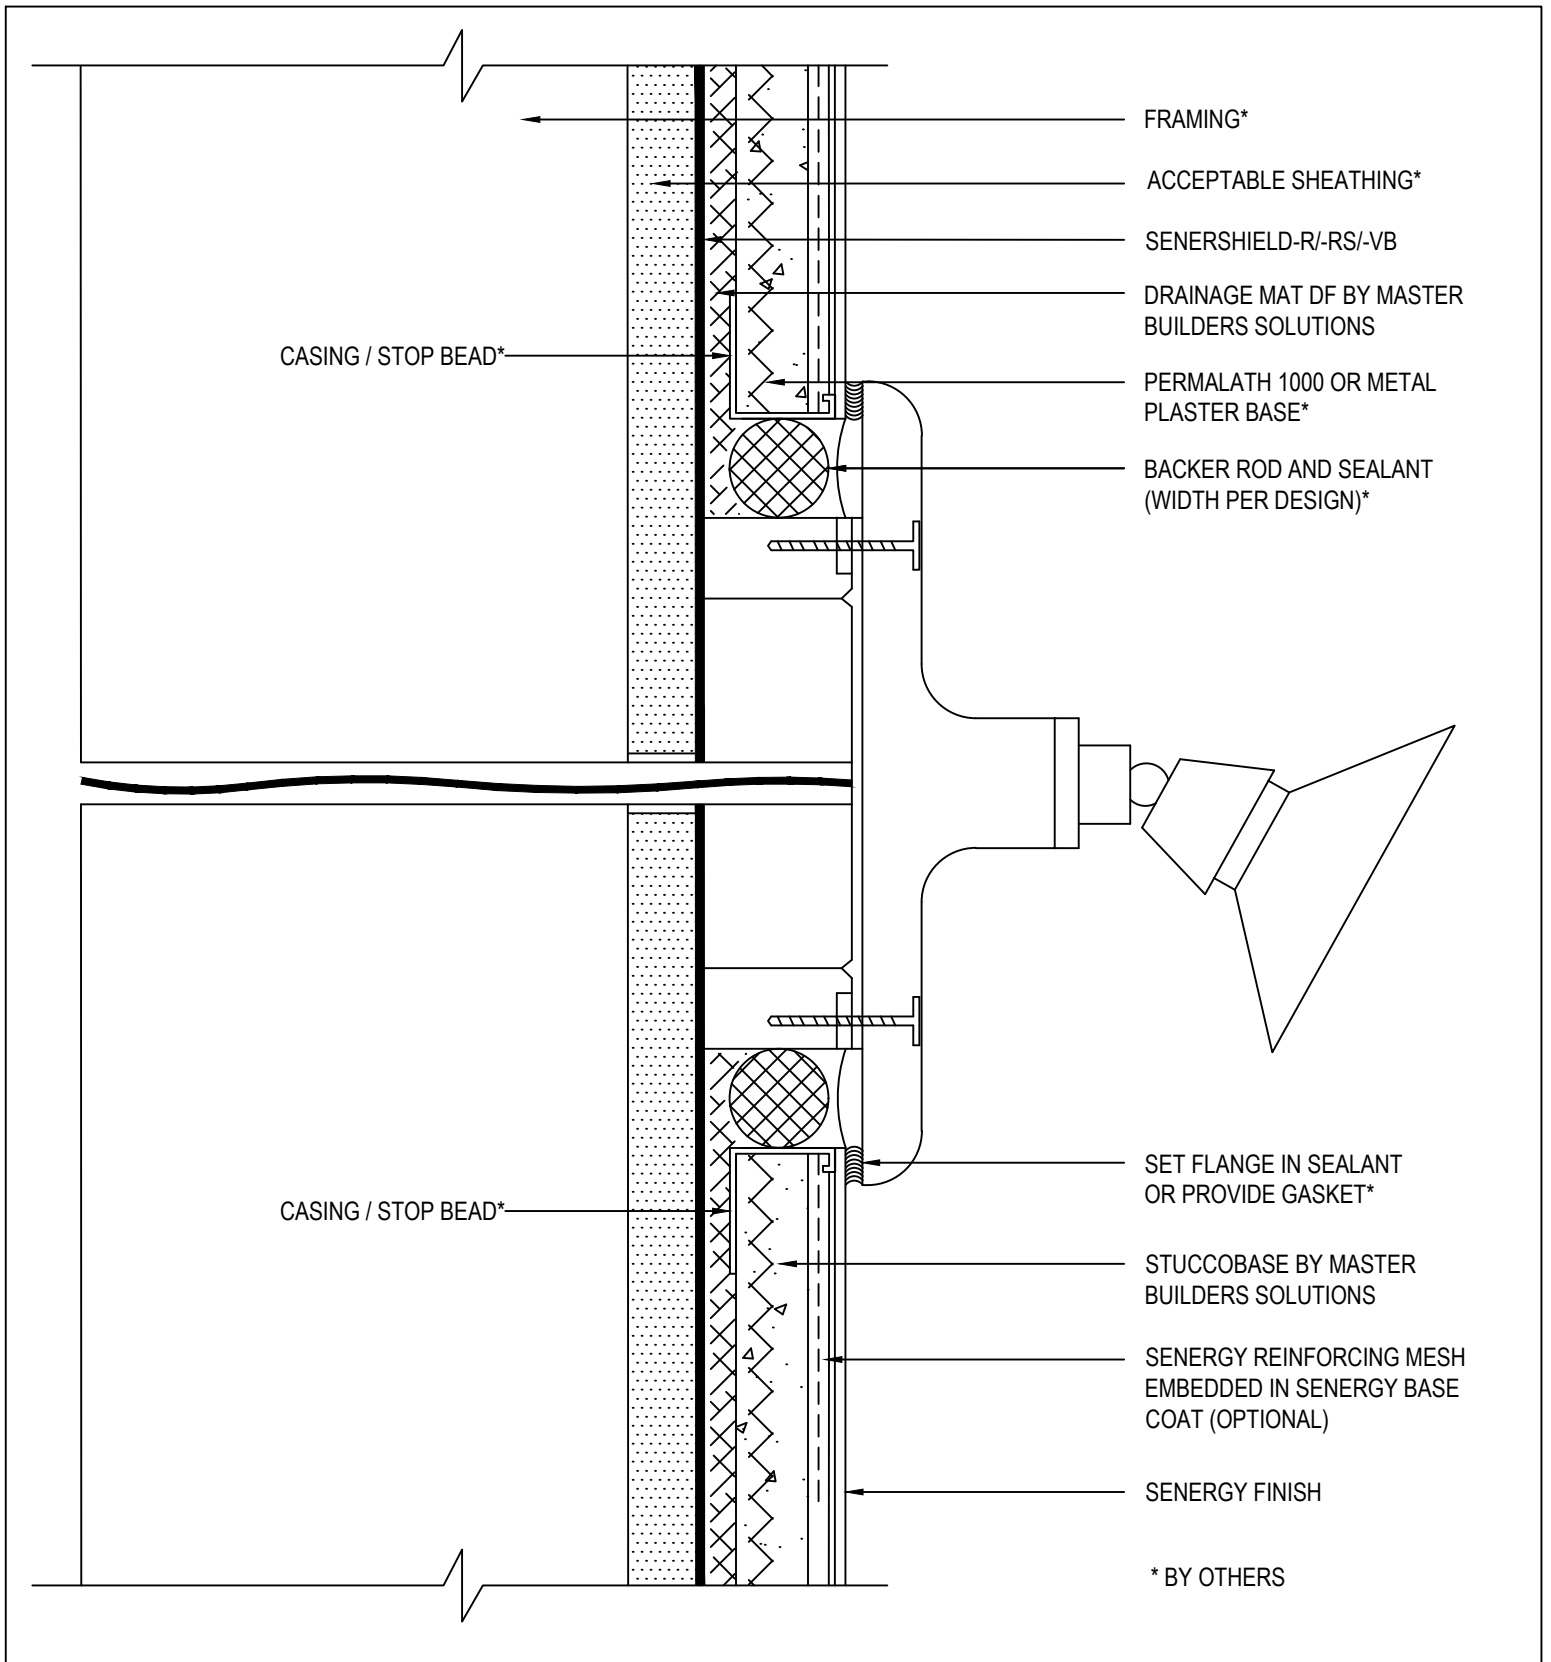

SENTRY STUCCO ULTRA WALL SYSTEM


TYPICAL LIGHT FIXTURE

SCALE: NTS

22

Senergy is a brand of Master Builders Solutions. Structure, substrates, flashing, sealant and other items which are not part of the Senergy *Sentry Stucco Ultra System* are the responsibility of others. This detail is subject to change without notice. Master Builders Solutions accepts no liability for the end use of this detail. For conditions not shown, consult Master Builders Solutions for review of specific detail.

Senergy[®]

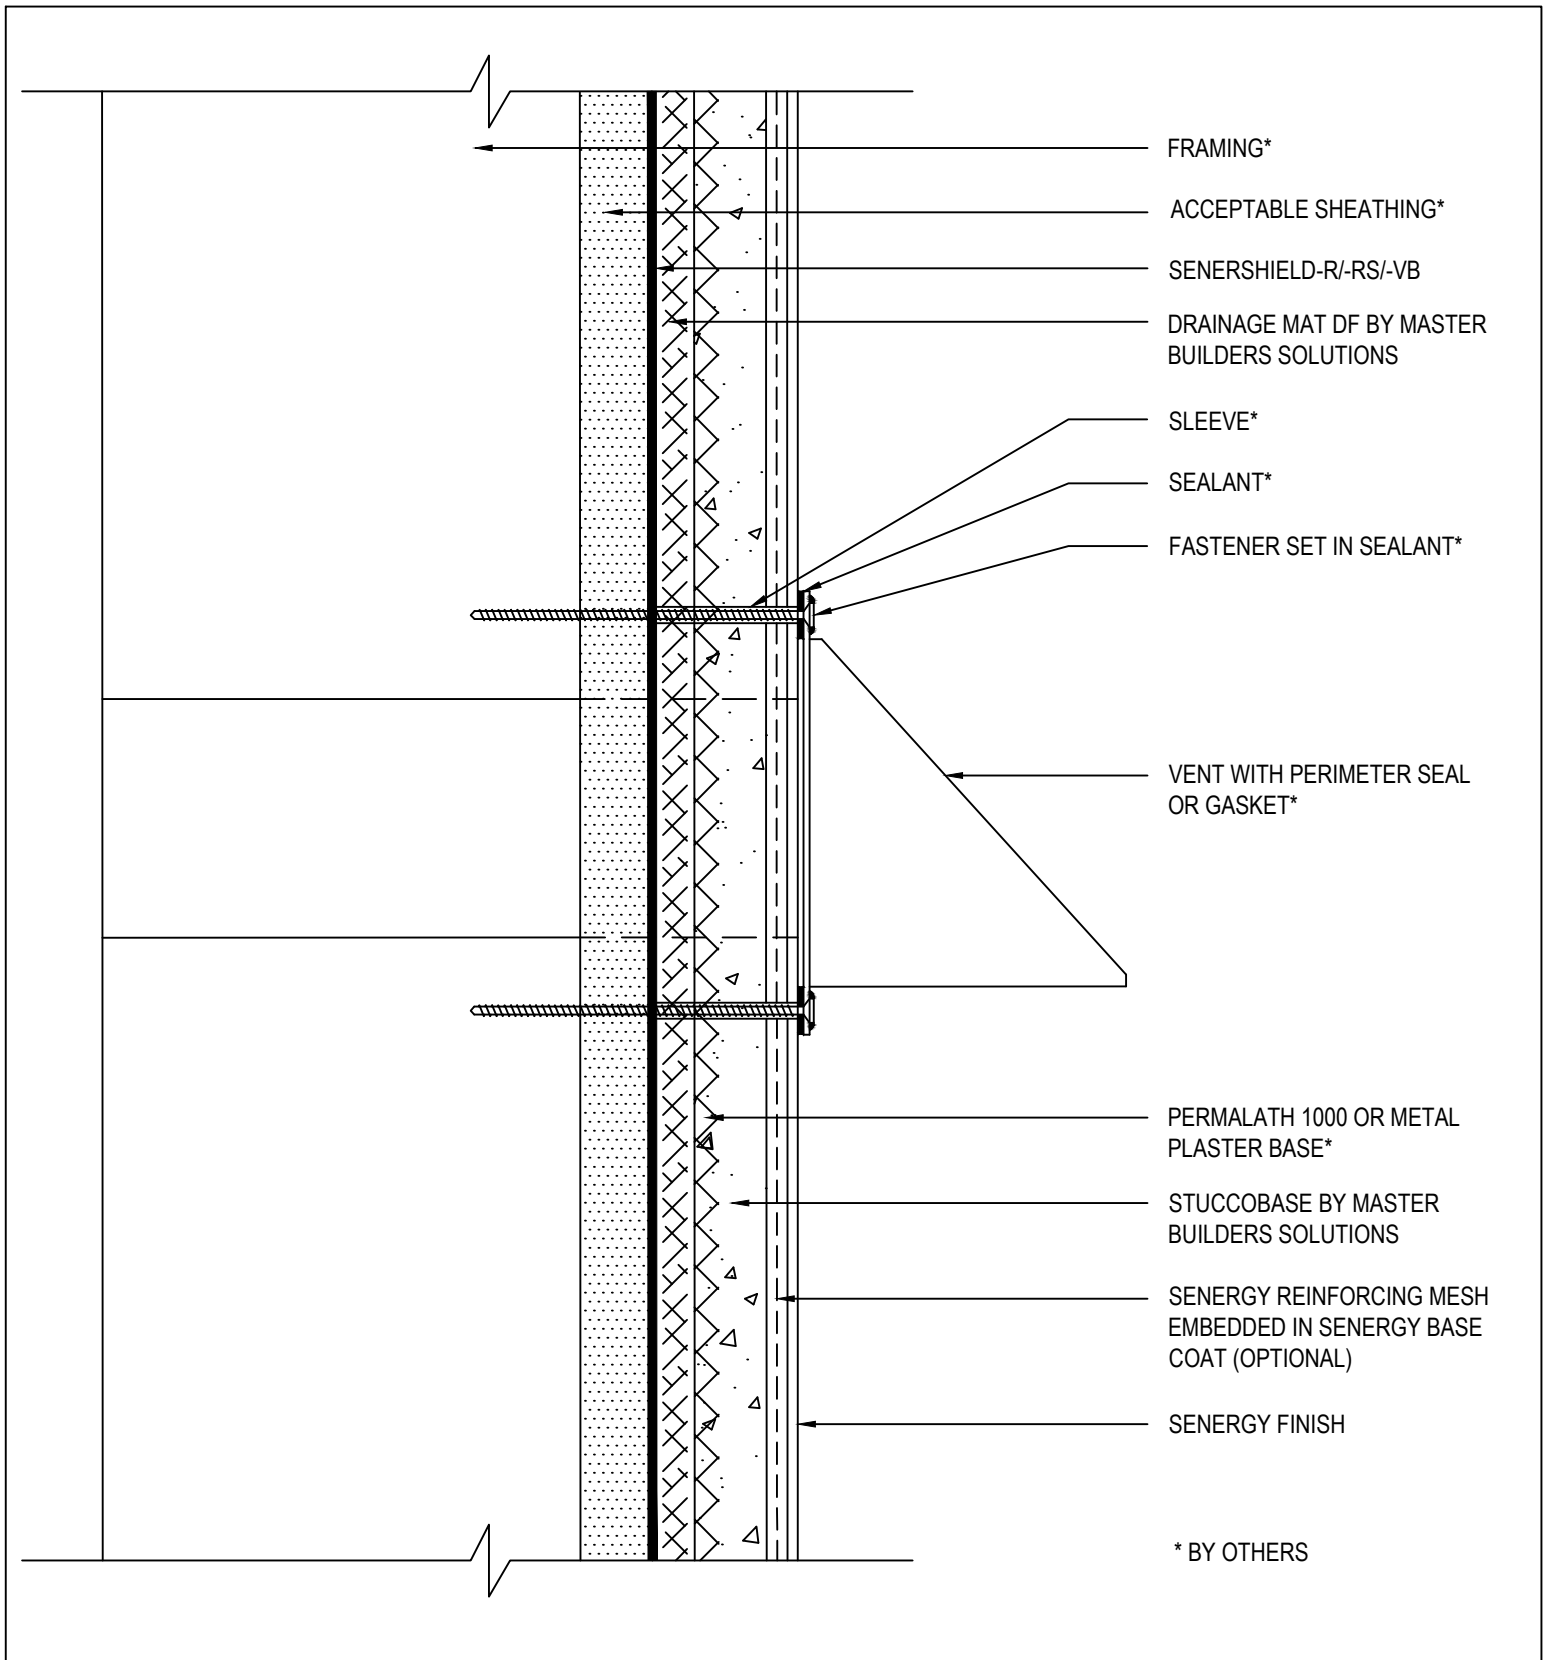

SENTRY STUCCO ULTRA WALL SYSTEM

TYPICAL VENT

SCALE: NTS

23

Senergy is a brand of Master Builders Solutions. Structure, substrates, flashing, sealant and other items which are not part of the Senergy *Sentry Stucco Ultra System* are the responsibility of others. This detail is subject to change without notice. Master Builders Solutions accepts no liability for the end use of this detail. For conditions not shown, consult Master Builders Solutions for review of specific detail.

Senergy[®]